

Hillview Design Collaborative
(802)434-2225
65 Huntington Rd, Ste 101
Richmond, VT 05477

Ben Bush
802.310.4570
ben@hillviewdesign.com

John Linn AIA Architect
802.734.0934
john@hillviewdesign.com

RJ Charpentier
802.373.3716
rj@hillviewdesign.com

Jamie Hart
802.363.0402
jamie@hillviewdesign.com

These documents are the work instruments of Hillview Design Collaborative and have been prepared specifically and solely for the project named herein. They are not suitable for use on other projects or in other locations without the participation of Hillview Design Collaborative. Reproduction of these documents for use on other projects is prohibited. Hillview Design Collaborative shall be deemed author and owner of these documents and shall retain common law, statutory and other reserved rights, including copyright.

CONTACTS

BUTTON
PROFESSIONAL LAND SURVEYORS, PC
button.com • info@button.com
20 Kimball Avenue Suite 102
South Burlington, VT 05403
802-865-1812 • 800-570-0688

PROJECT

BROWNS COURT

RICHMOND, VERMONT

ISSUE/REVISION LOG

	02.10.2024
	04.23.2024
	04.30.2024
	05.15.2024
	11.07.2024
	11.12.2024
	11.26.2024
	11.27.2024


SHEET TITLE

SITE PLAN

SCALE: AS NOTED

SHEET NUMBER


C1.00

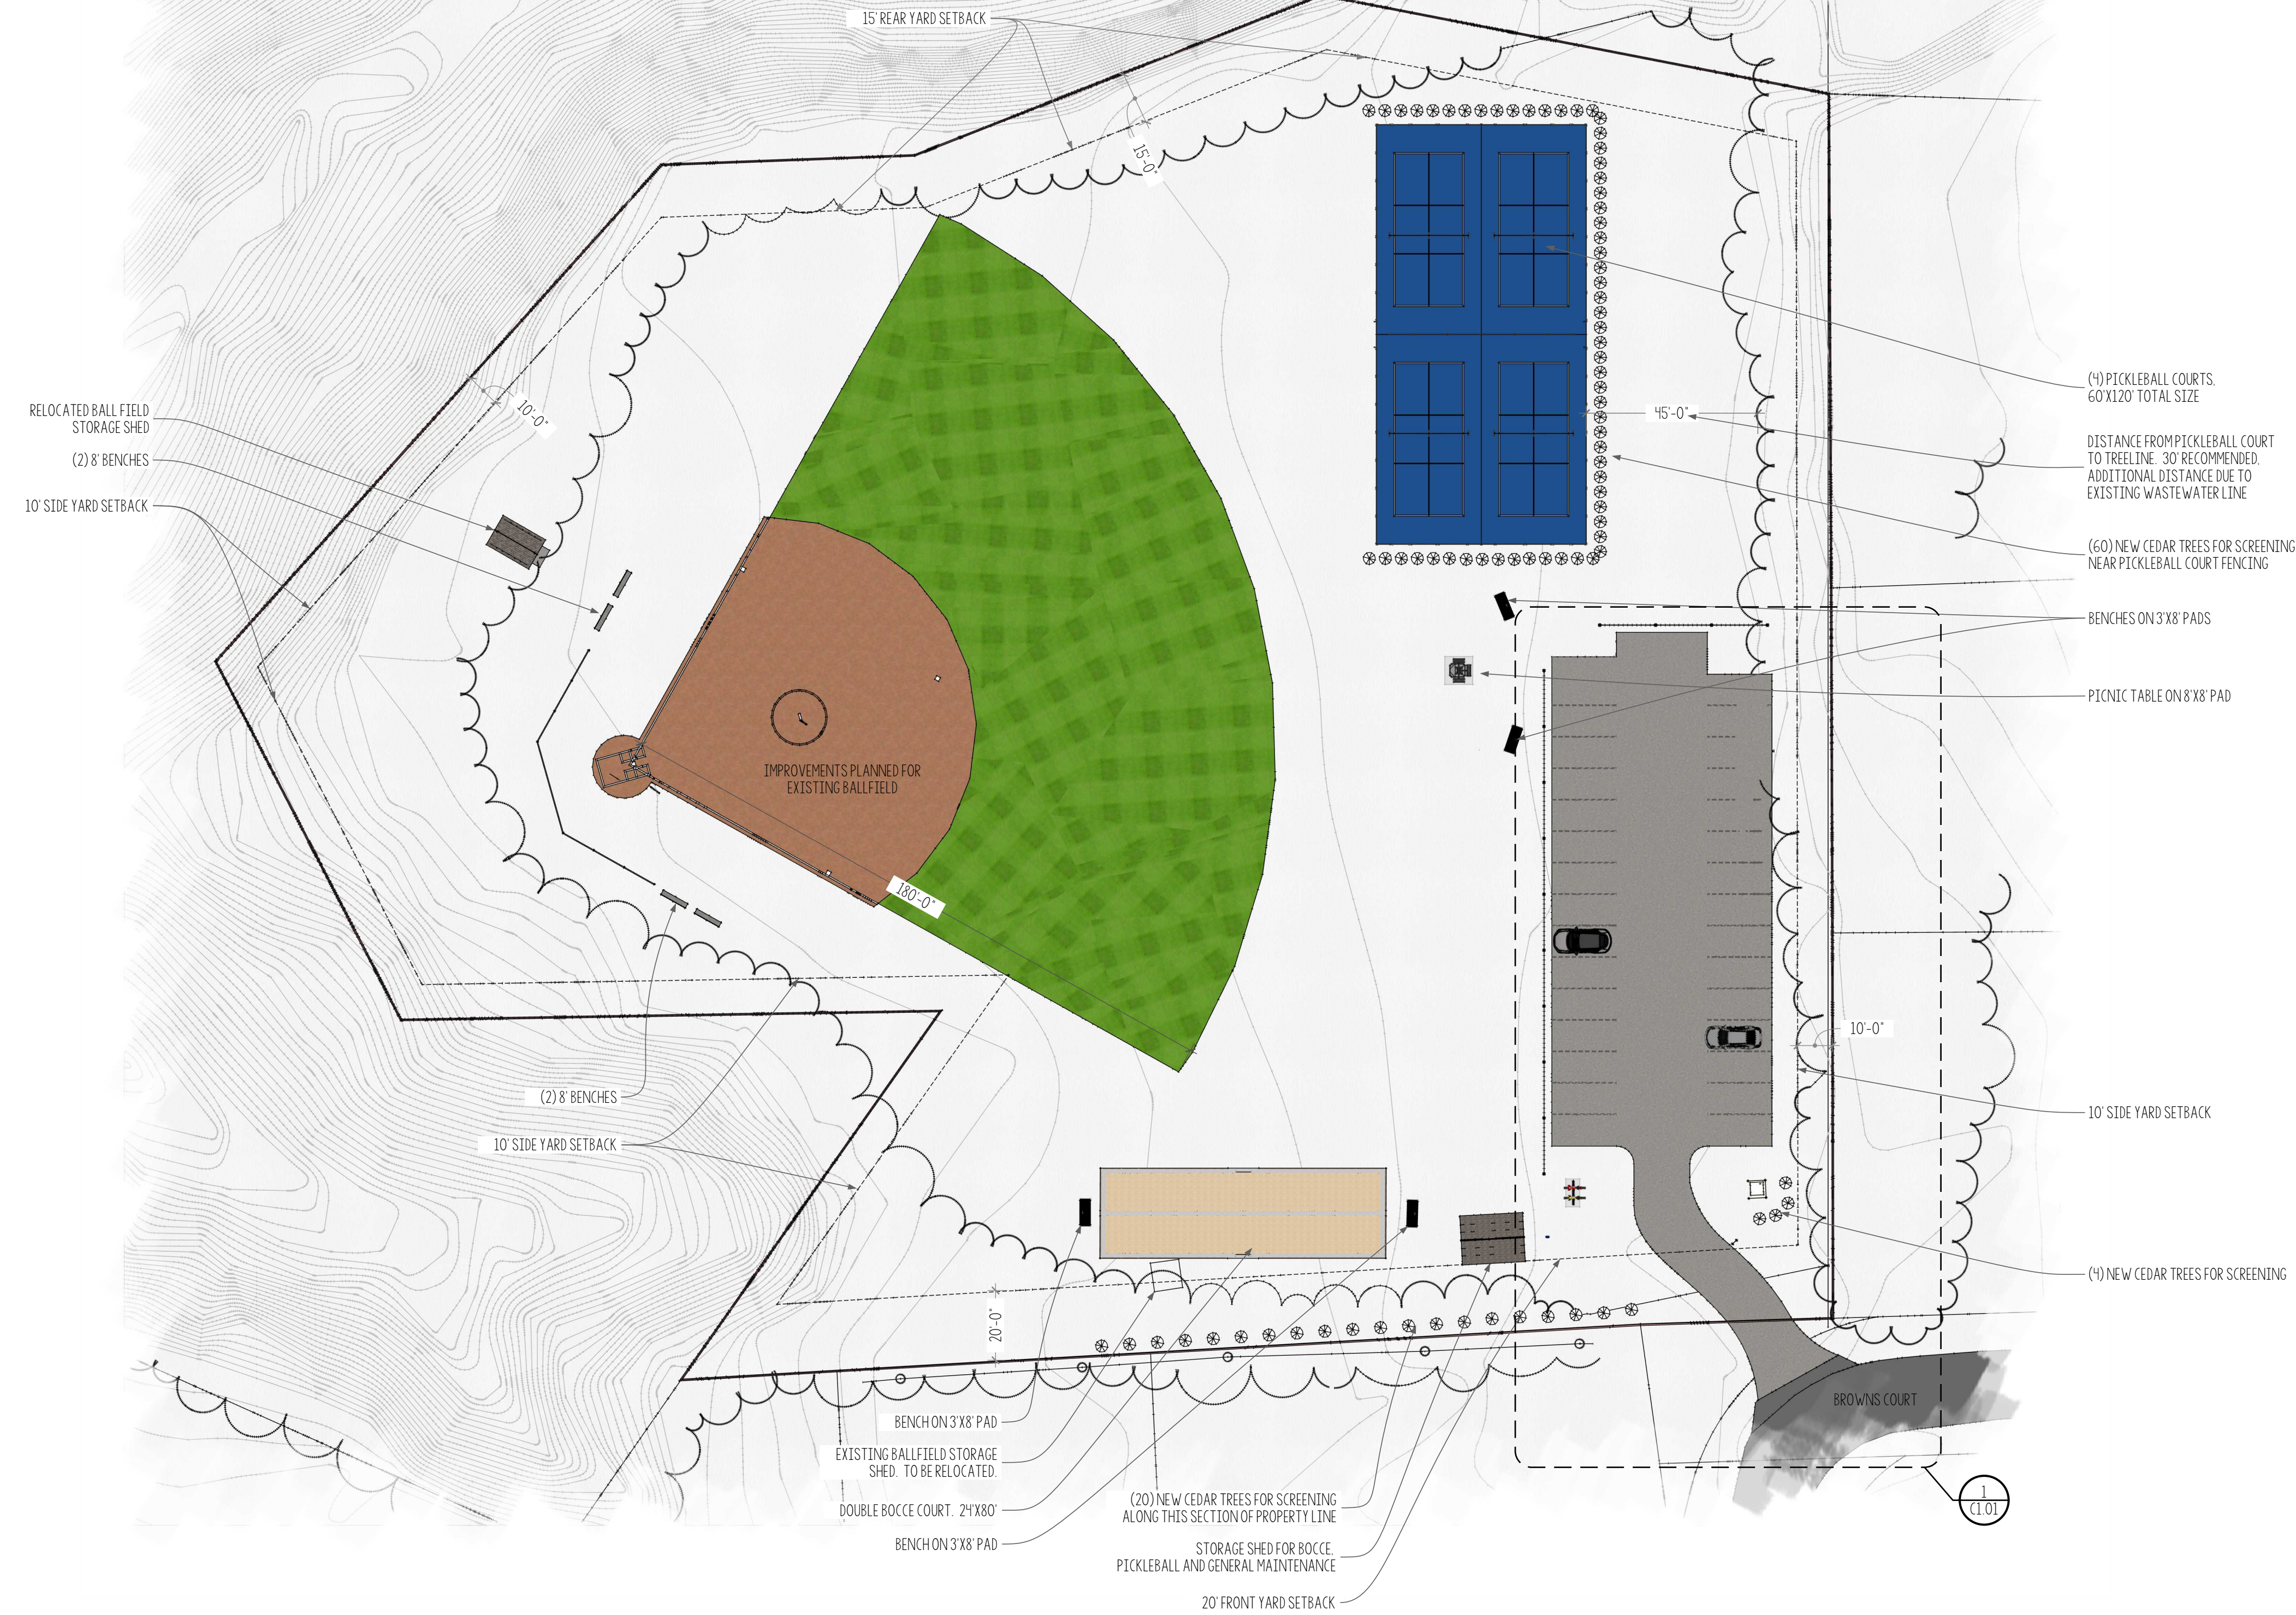


**DRAFT COPY
PROGRESS PRINT
NOT FOR CONSTRUCTION**

The use of the Schematic drawings for construction purposes shall be solely at the Contractors and/or Owners risk. The Architect can accept no responsibility for the use of these drawings for construction purposes. Continued involvement of the Architect for the construction phase of the project shall require drawings marked "For Construction" and shall require suitable development of the drawings and documents at the discretion of the Architect, with the approval of the Owner. These drawings and documents require, but may not be limited to: Dimensioned Plans and Sections, and the structural review and approval by a certified Engineer.

1 BROWNS COURT SITE PLAN
SCALE: 1"=30'

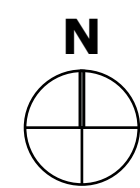

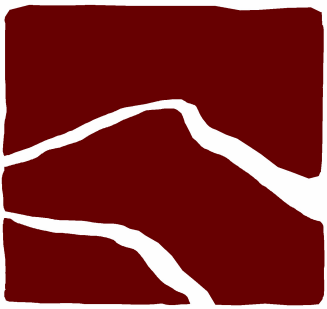

Hillview Design Collaborative
 (802) 434-2225
 65 Huntington Rd, Ste 101
 Richmond, VT 05477

Ben Bush
 802.310.4570
 ben@hillviewdesign.com

John Linn AIA Architect
 802.734.0934
 john@hillviewdesign.com

RJ Charpentier
 802.273.3716
 rj@hillviewdesign.com

Jamie Hart
 802.363.0402
 jamie@hillviewdesign.com

These documents are the work instruments of Hillview Design Collaborative and have been prepared specifically and solely for the project named herein. They are not suitable for use on other projects or in other locations without the participation of Hillview Design Collaborative. Reproduction of these documents for use other than the named project is prohibited. Hillview Design Collaborative shall be deemed author and owner of these documents and shall retain common law, statutory and other reserved rights, including copyright.

CONTACTS
BUTTON
 PROFESSIONAL LAND SURVEYORS, PC
bapls.com - info@bapls.com
 20 Kimball Avenue Suite 102
 South Burlington, VT 05403
 802-865-1812 • 800-570-0685

PROJECT

BROWNS COURT

RICHMOND, VERMONT

ISSUE/REVISION LOG

02.10.2024
04.23.2024
04.30.2024
05.15.2024
11.07.2024
11.12.2024
11.26.2024
11.27.2024

SHEET TITLE

PARKING AREA AND SITE OVERVIEW

SCALE: AS NOTED

SHEET NUMBER


CI.01




4 EXAMPLE OF PARKING AREA BOUNDARY MARKER
 NOT TO SCALE



3 EXAMPLE OF PORTABLE TOILET SCREENING
 NOT TO SCALE

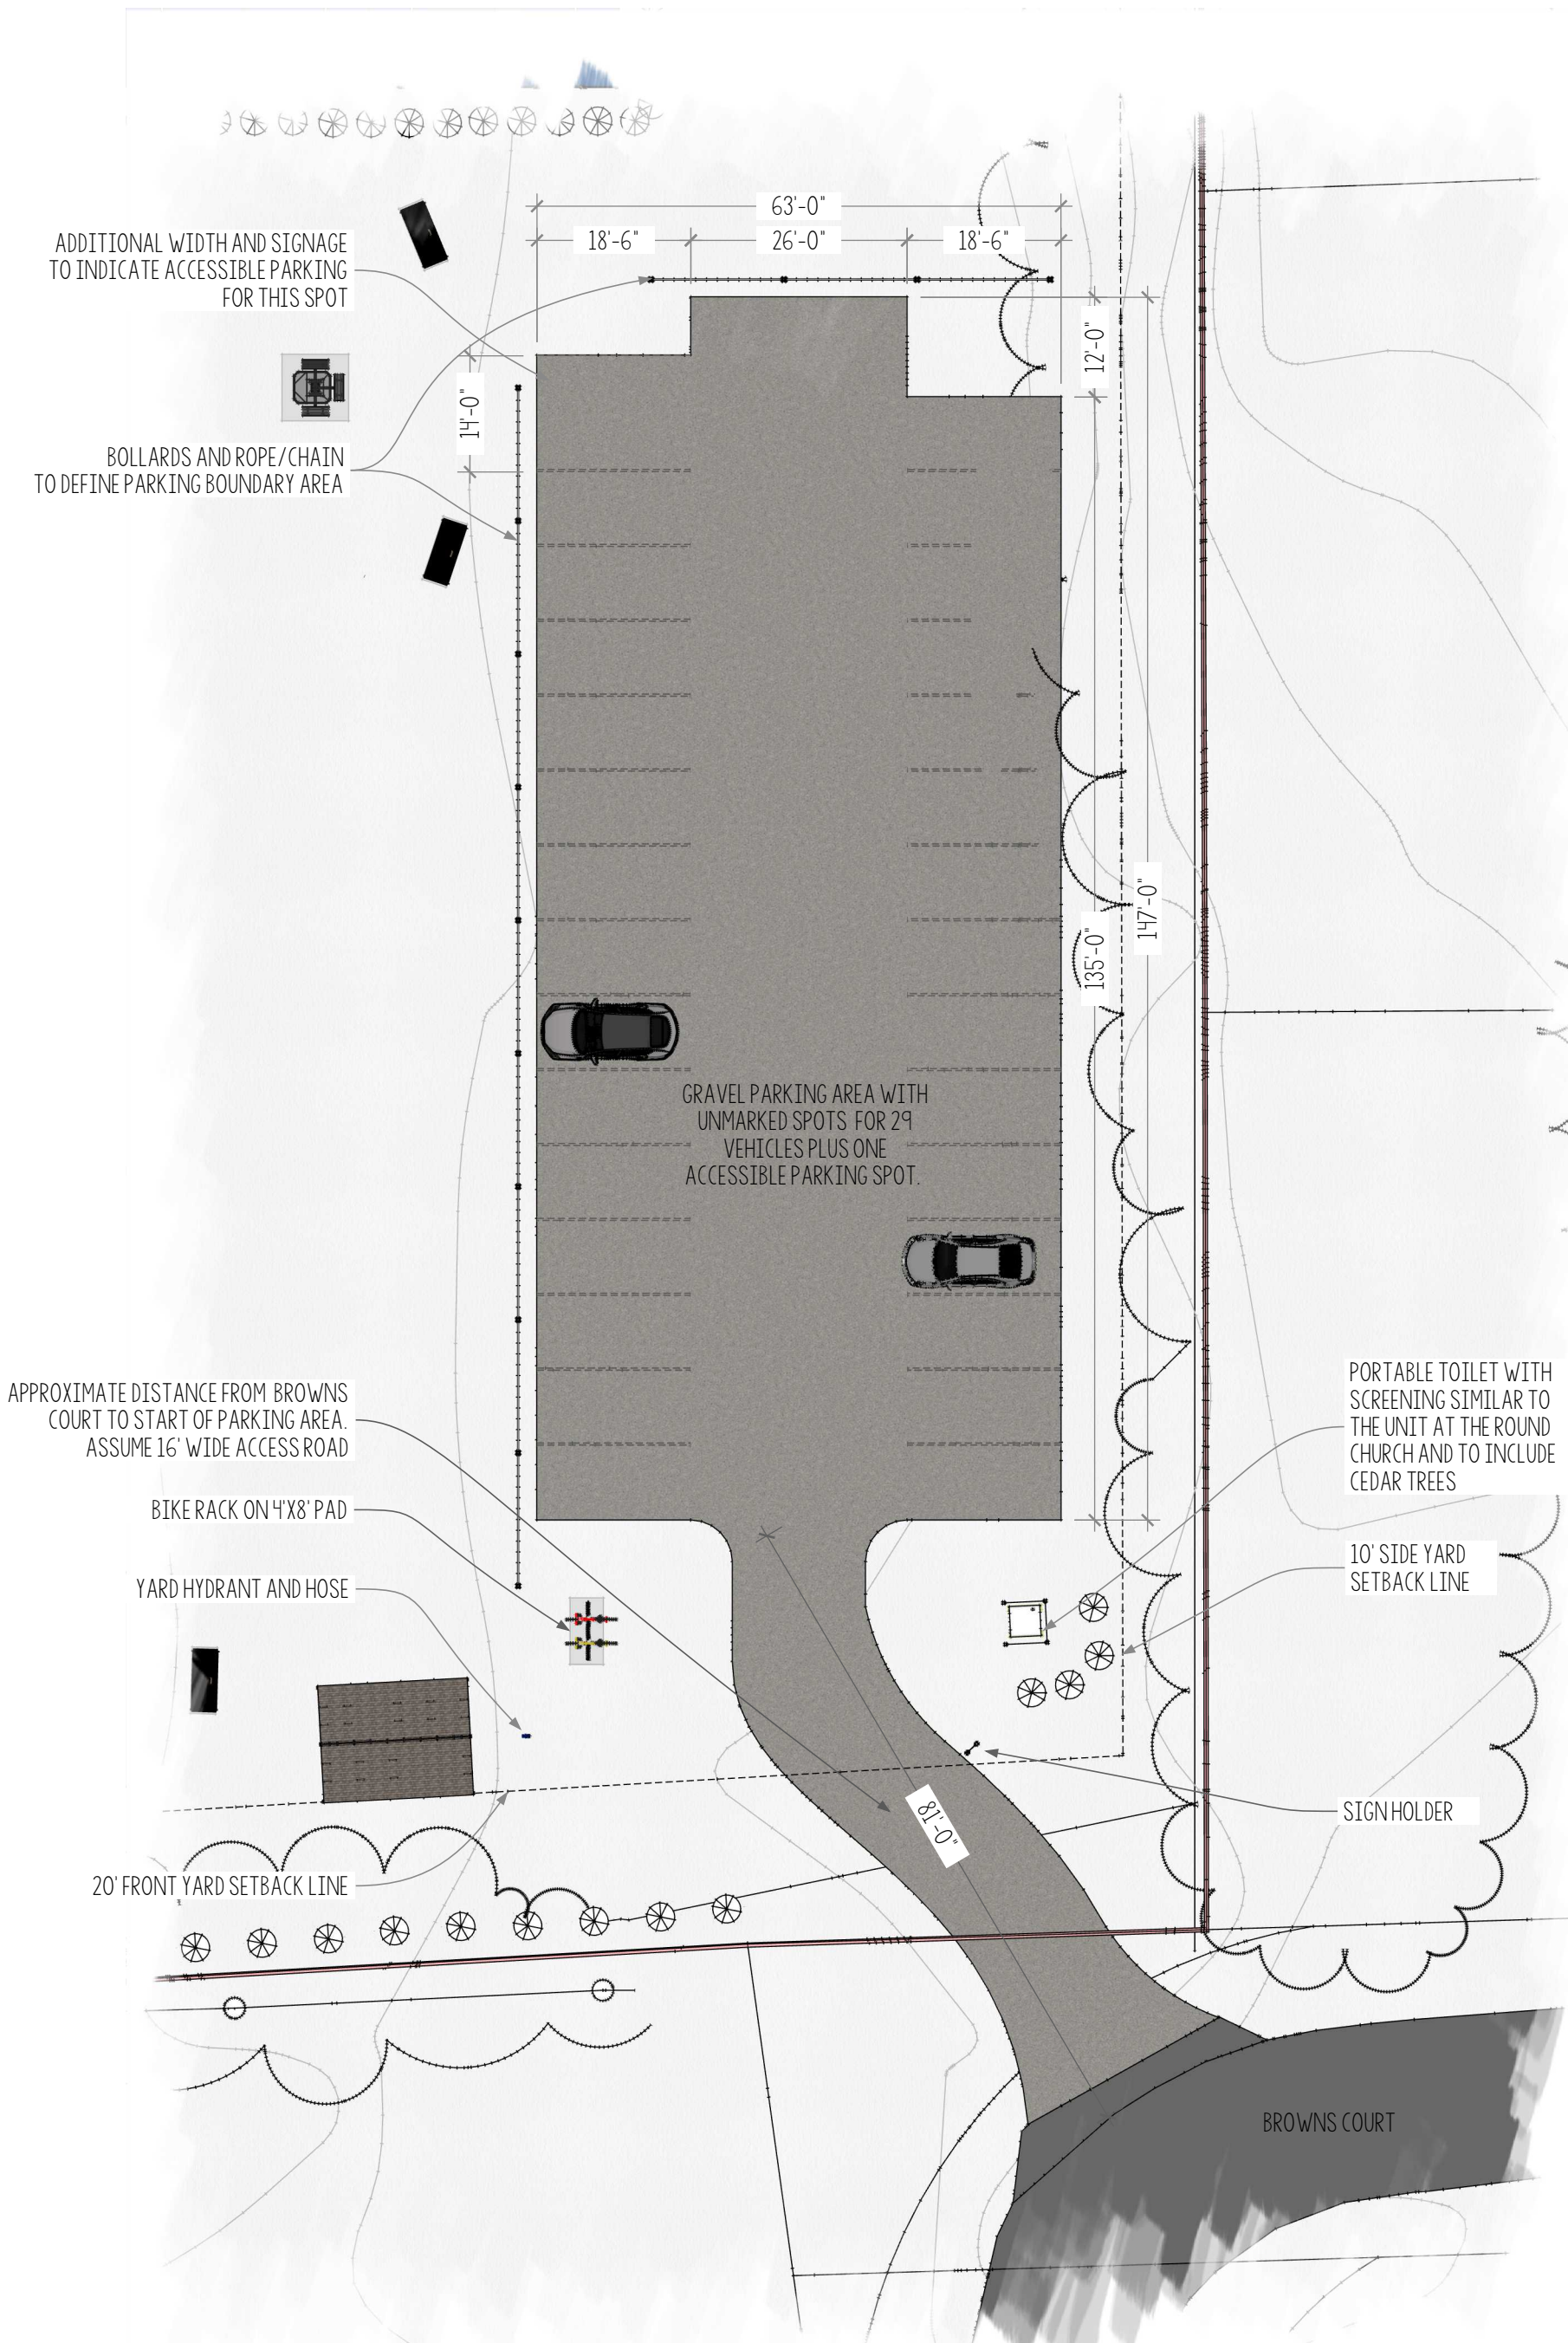

2 BROWNS COURT PARKING AREA
 SCALE: 1"=20'

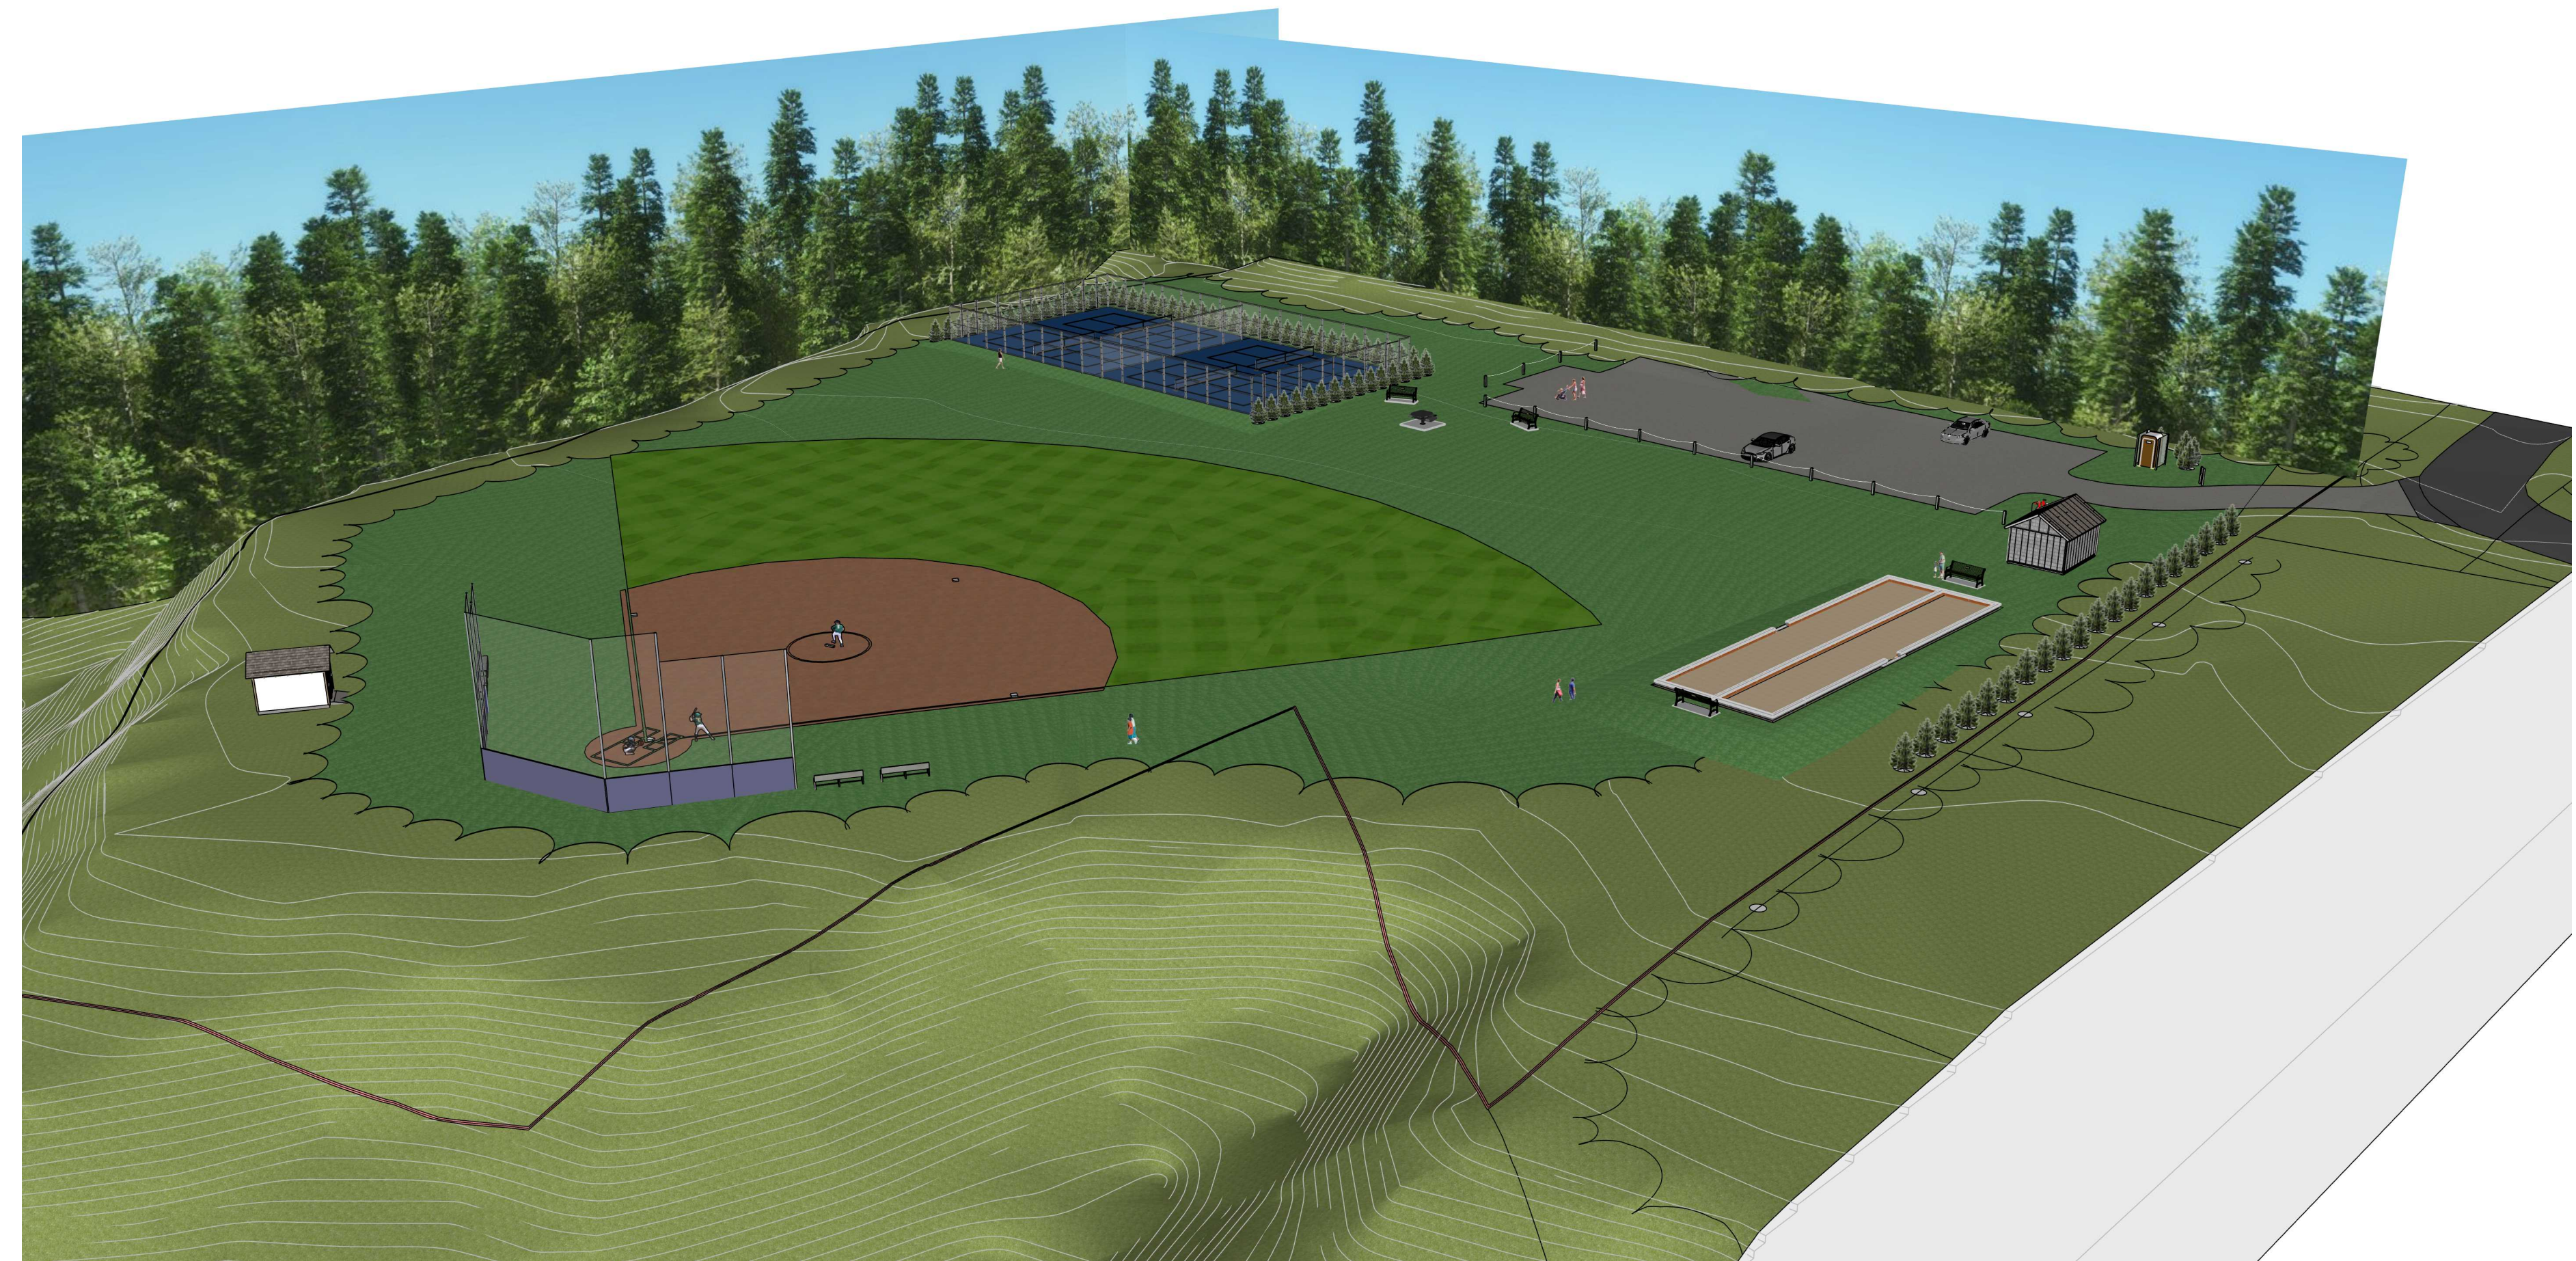

1 PARK LAYOUT OVERVIEW
 NOT TO SCALE

**DRAFT COPY
 PROGRESS PRINT
 NOT FOR CONSTRUCTION**

The use of the Schematic drawings for construction purposes shall be solely at the Contractors and/or Owners risk. The Architect can accept no responsibility for the use of these drawings for construction purposes. Continued involvement of the Architect for the construction phase of the project shall require drawings marked "For Construction" and shall require suitable development of the drawings and documents at the discretion of the Architect, with the approval of the Owner. These drawings and documents require, but may not be limited to: Dimensioned Plans and Sections, and the structural review and approval by a certified Engineer.