



3 UPPER LEVEL DEPARTMENT PLAN  
SCALE: 1/8" = 1'-0"




1 BASEMENT DEPARTMENT PLAN  
SCALE: 1/8" = 1'-0"


**EXISTING DEPARTMENT PLAN**  
10/20/22 scale: 1/8" = 1'-0"  
Richmond Town Hall

SD - Programmed Space In basement				
SD PROGRAM - USE DESCRIPTION	SD PROGRAM - USE GROUP	Number	Name	Area
1	TOWN OFFICES	1.12	VAULT	391 SF
2	POLICE	2.09	Document Storage	320 SF
4	RADIATE ART	4.01	ART STUDIO	658 SF
4	RADIATE ART	4.02	OFFICE	145 SF
4	RADIATE ART	4.03	CORRIDOR	442 SF
4	RADIATE ART	4.04	STORAGE	186 SF
4	RADIATE ART	4.05	SNACK ROOM	250 SF
4	RADIATE ART	4.06	MOP SINK	37 SF
4	RADIATE ART	4.07	W.C.	53 SF
				1,772 SF
8	COMMUNITY CARES CAMP	8.01	STORAGE	694 SF
				694 SF
9	REC DEPARTMENT	9.01	STORAGE	395 SF
				395 SF
				3,571 SF


SD - S.F. PER FLOOR	
Level	Area
BASEMENT	4,878 SF
GROUND LEVEL	4,980 SF
LEVEL 1	4,827 SF
LEVEL 2	4,470 SF
	19,154 SF

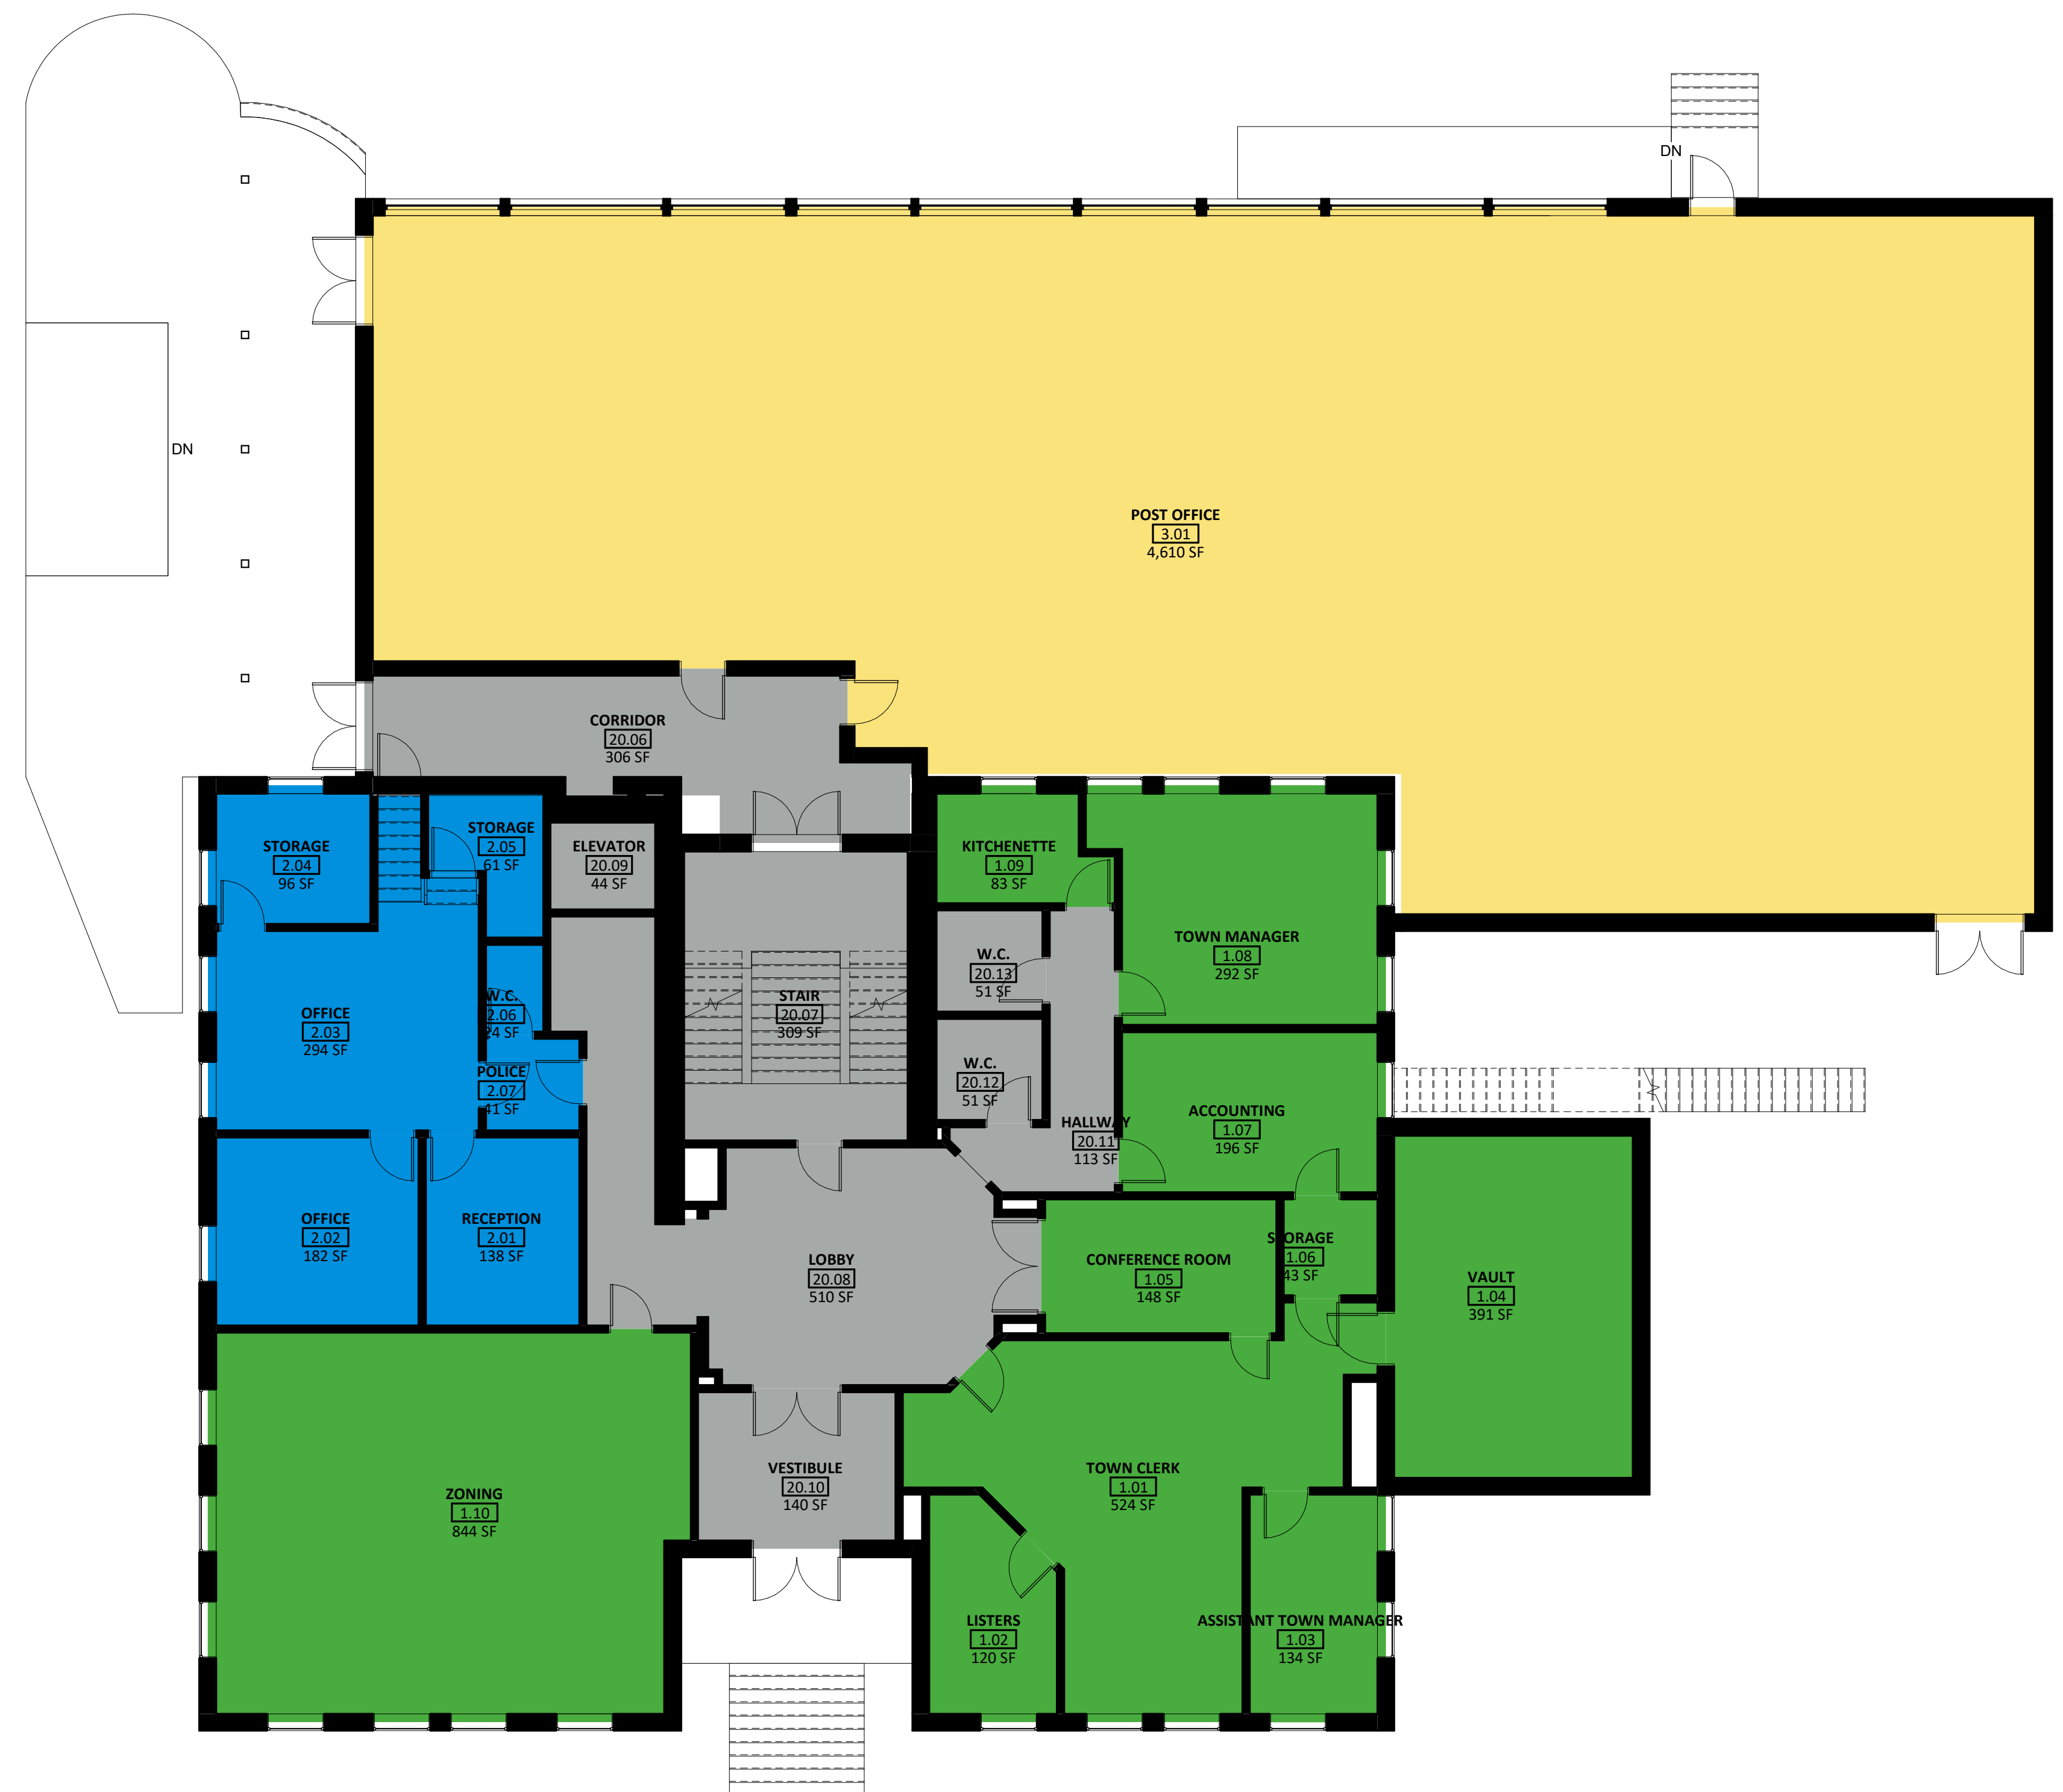


2 GROUND LEVEL DEPARTMENT PLAN  
SCALE: 1/8" = 1'-0"

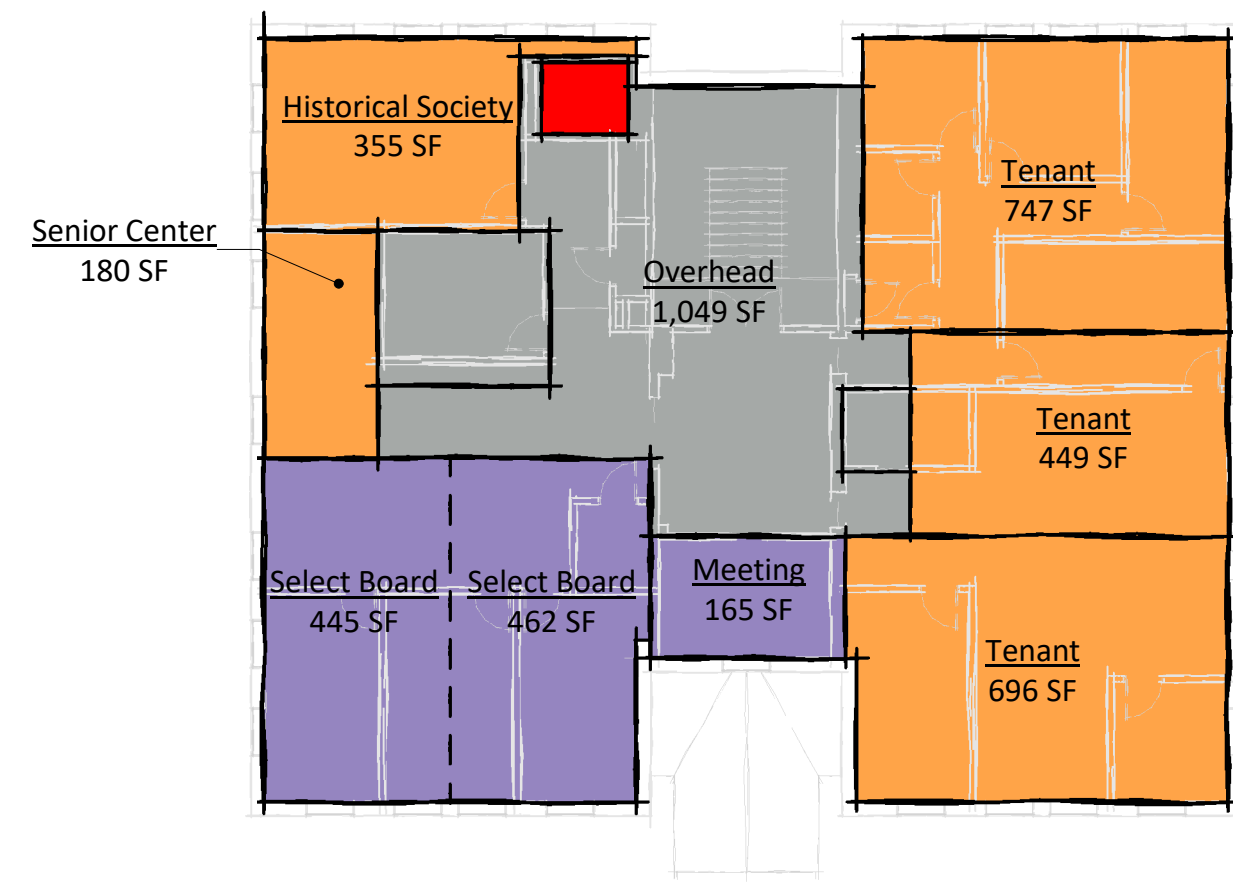


9 C - Level 2  
SCALE: 1/16" = 1'-0"

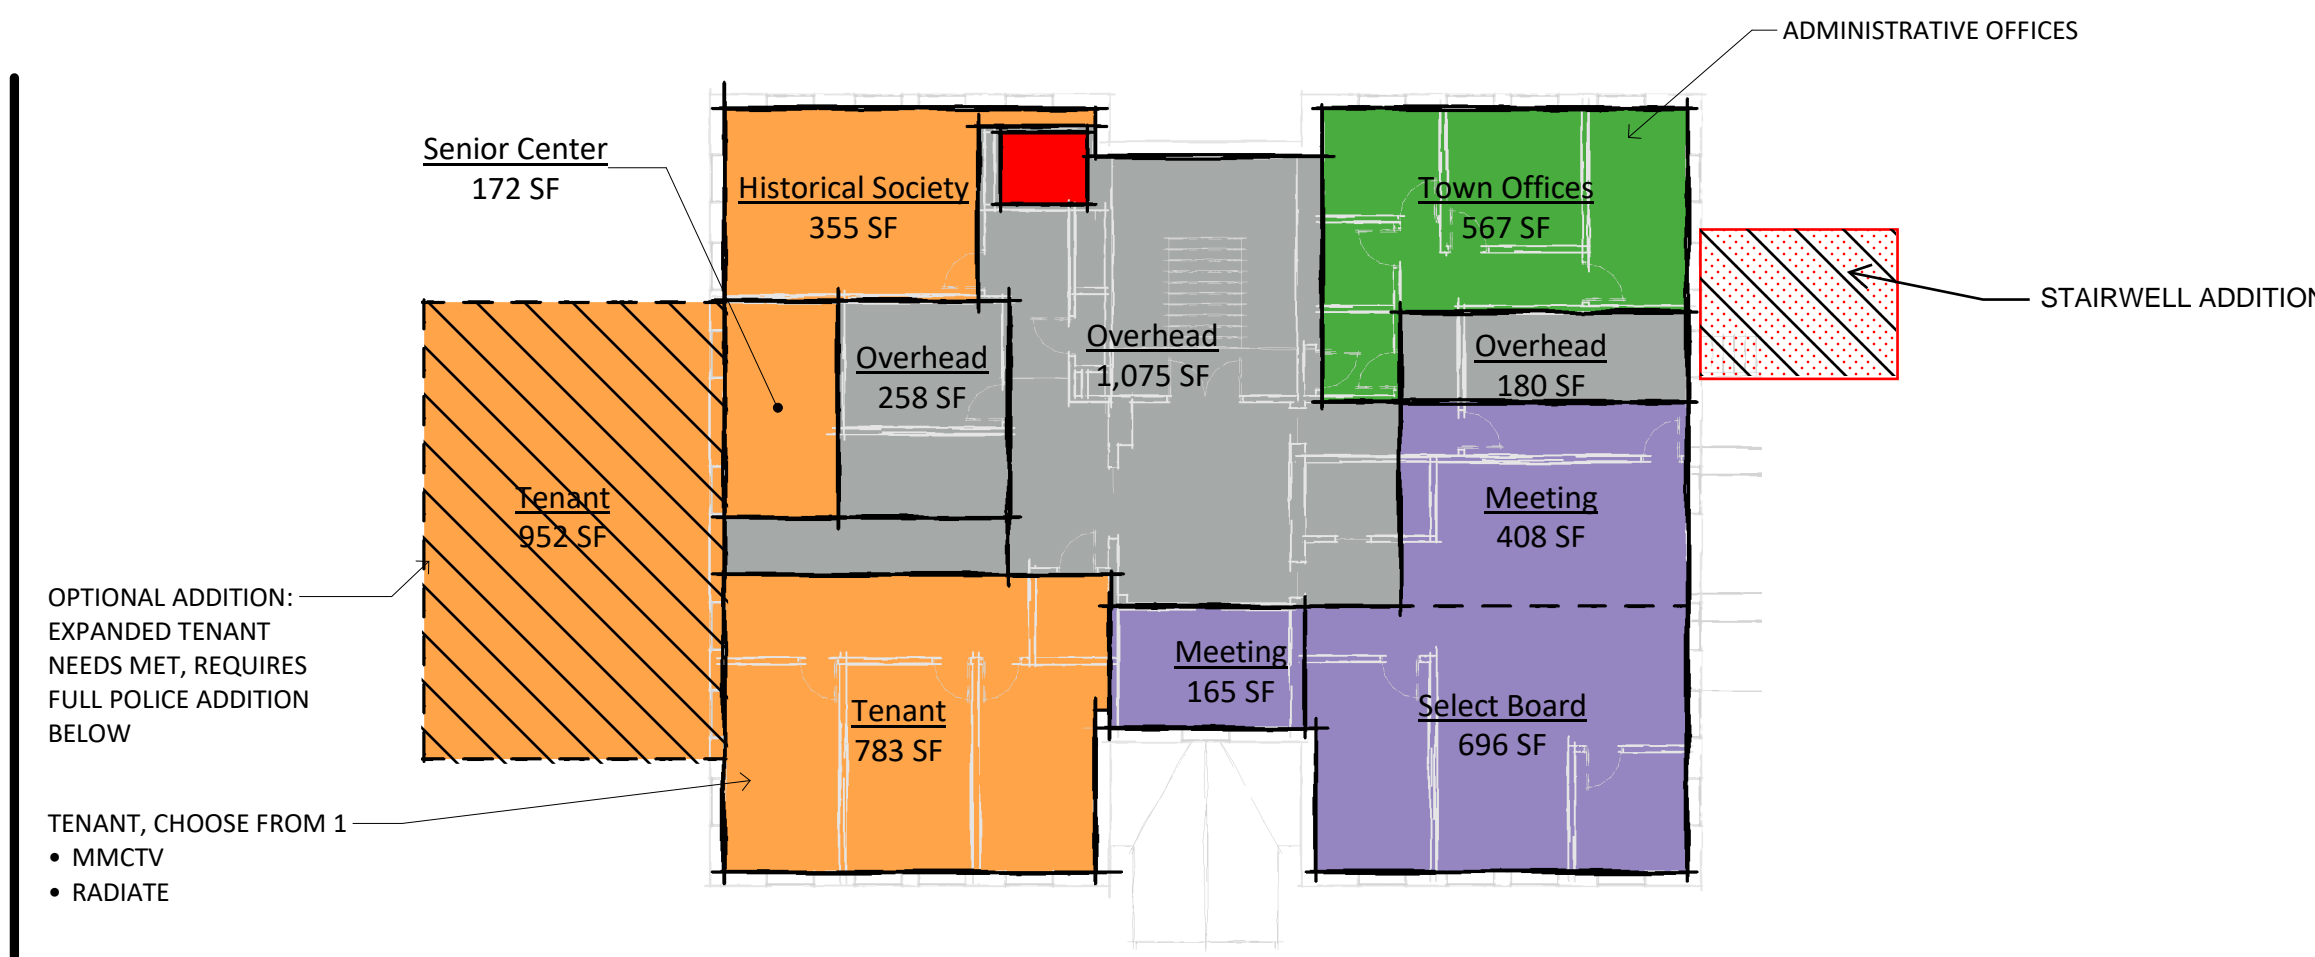


6 B - Level 2  
SCALE: 1/16" = 1'-0"

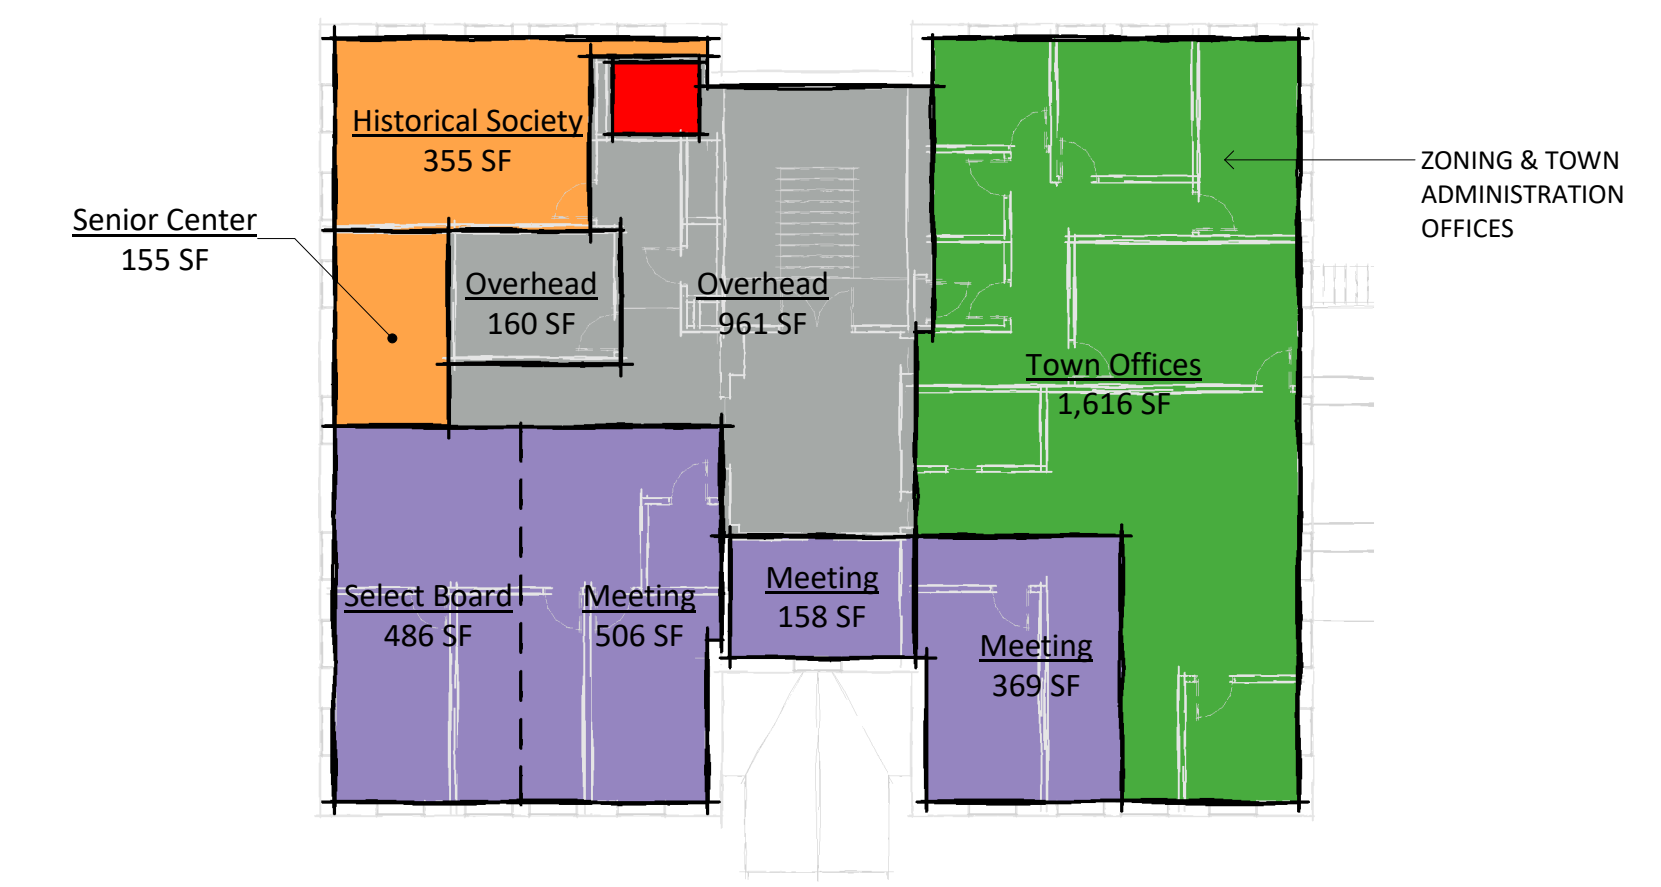


3 A - Level 2  
SCALE: 1/16" = 1'-0"

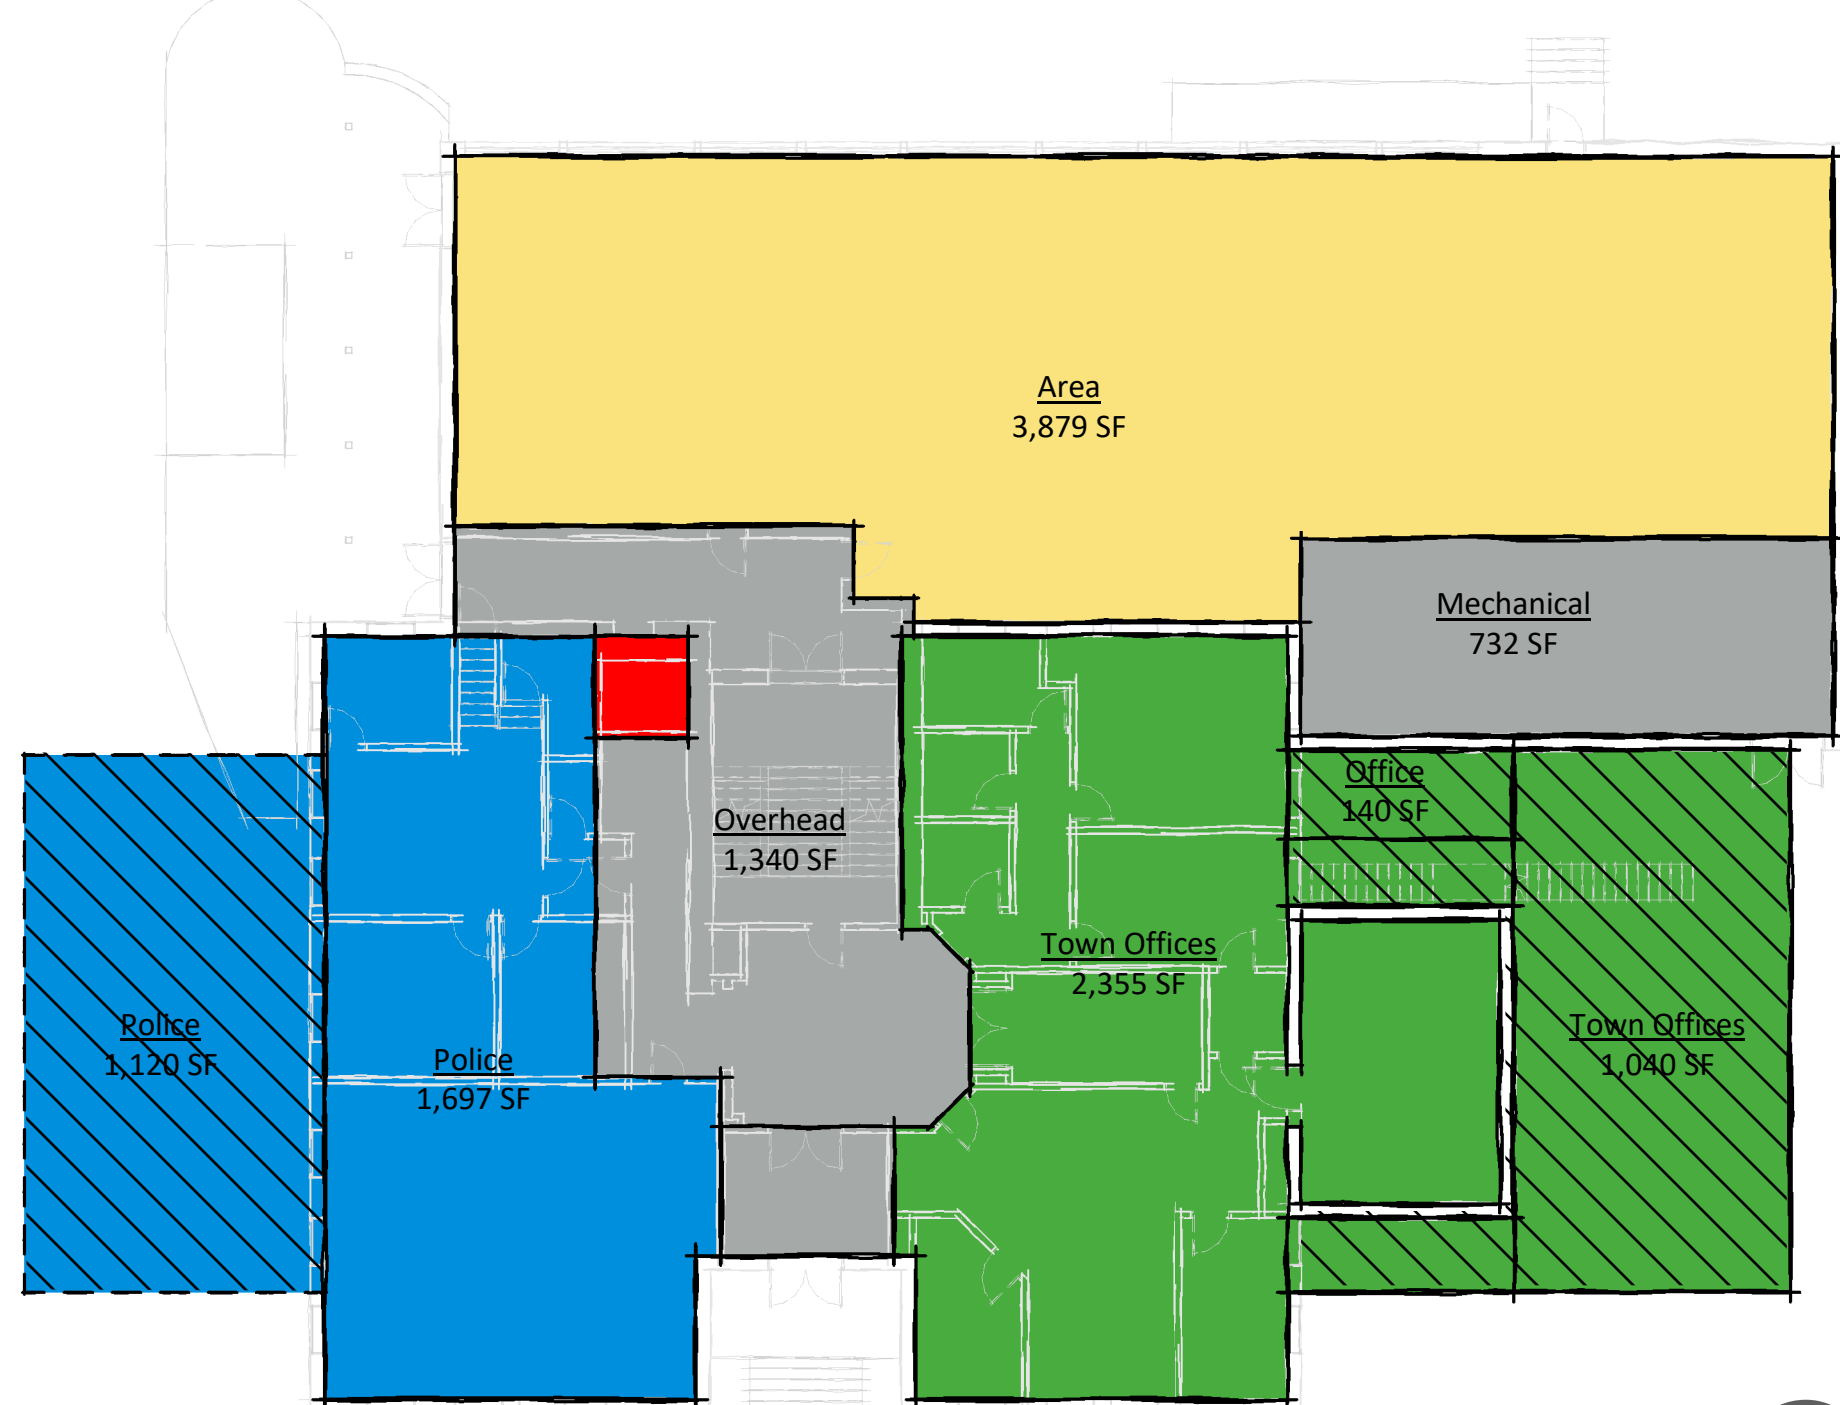


8 C - Level 1  
SCALE: 1/16" = 1'-0"

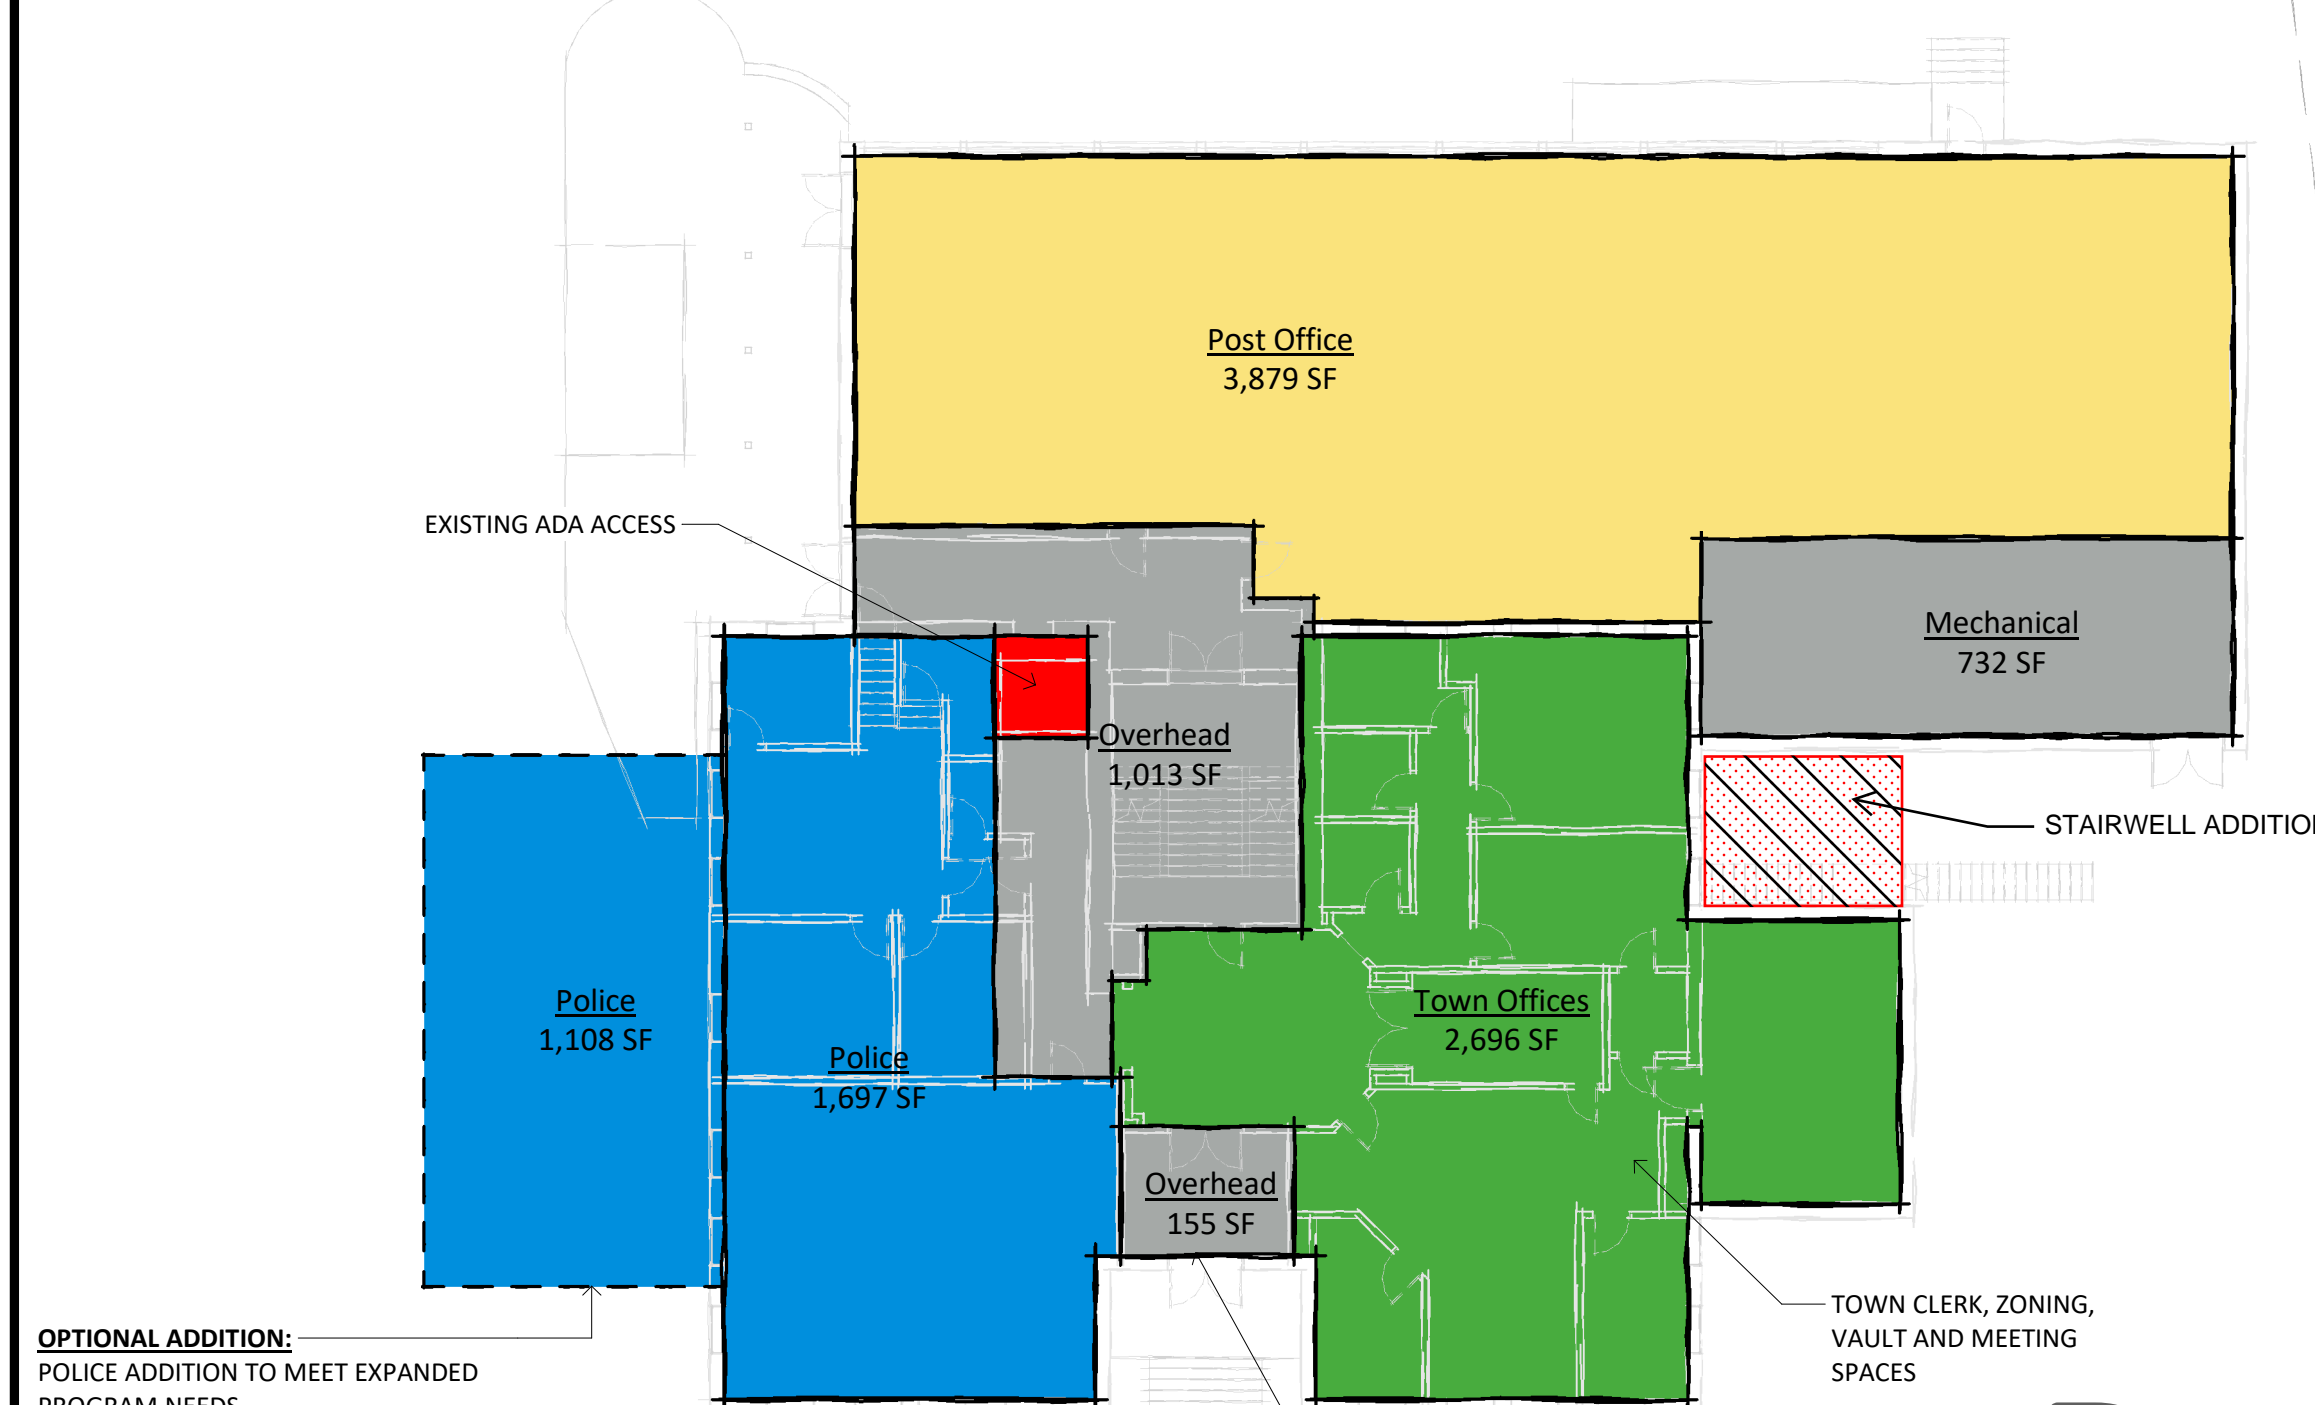


5 B - Level 1  
SCALE: 1/16" = 1'-0"

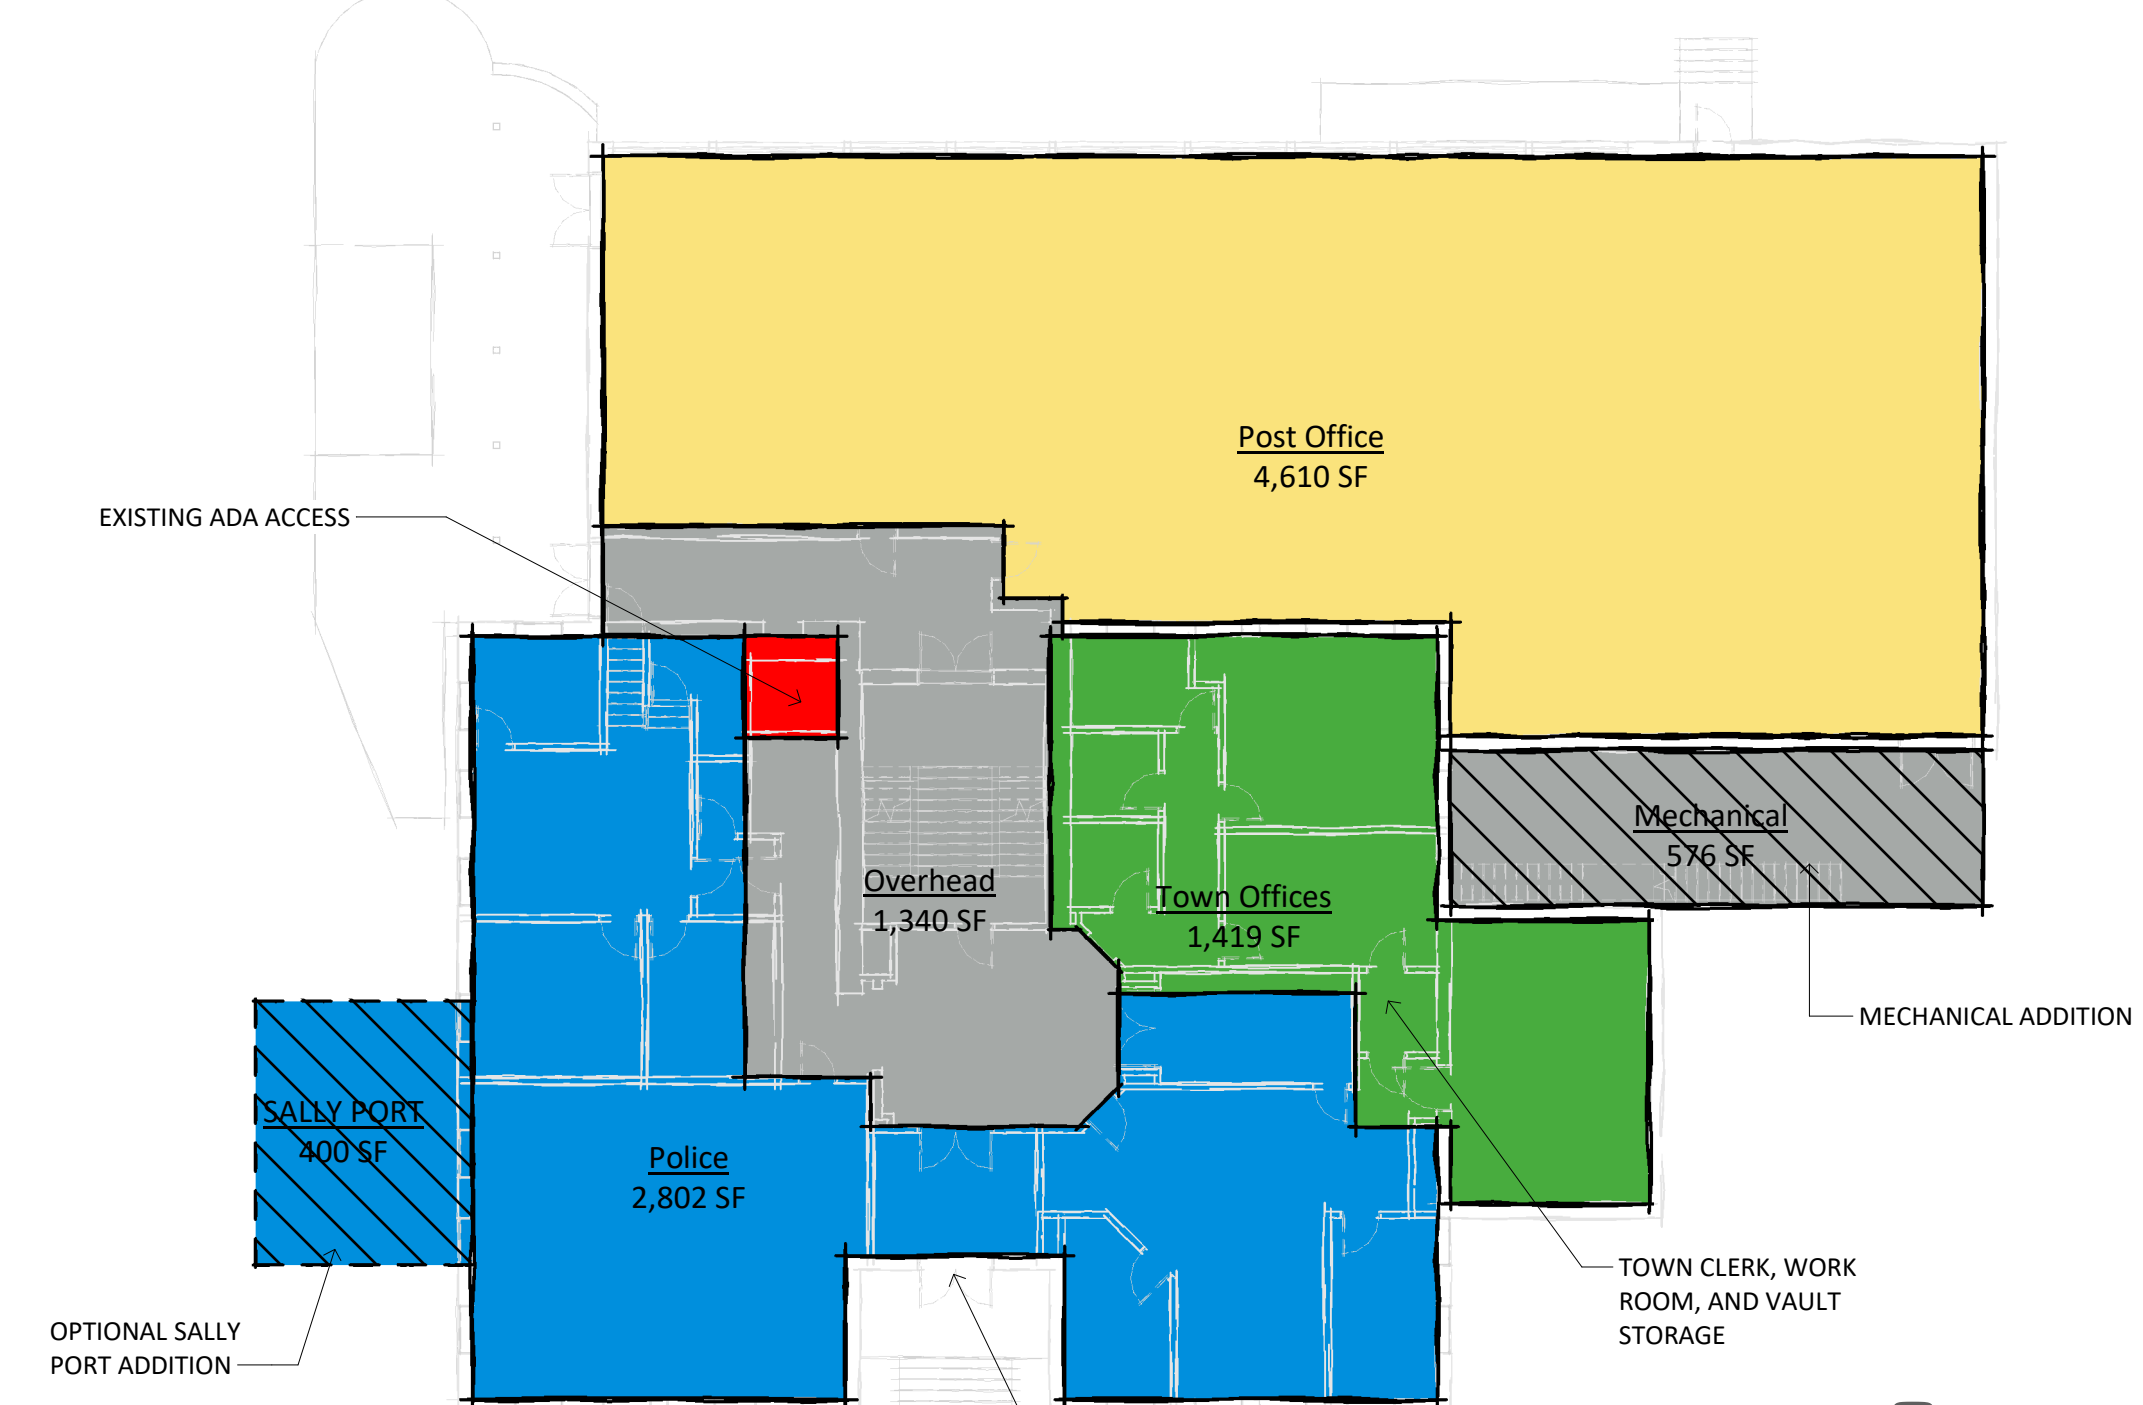


2 A - Level 1  
SCALE: 1/16" = 1'-0"

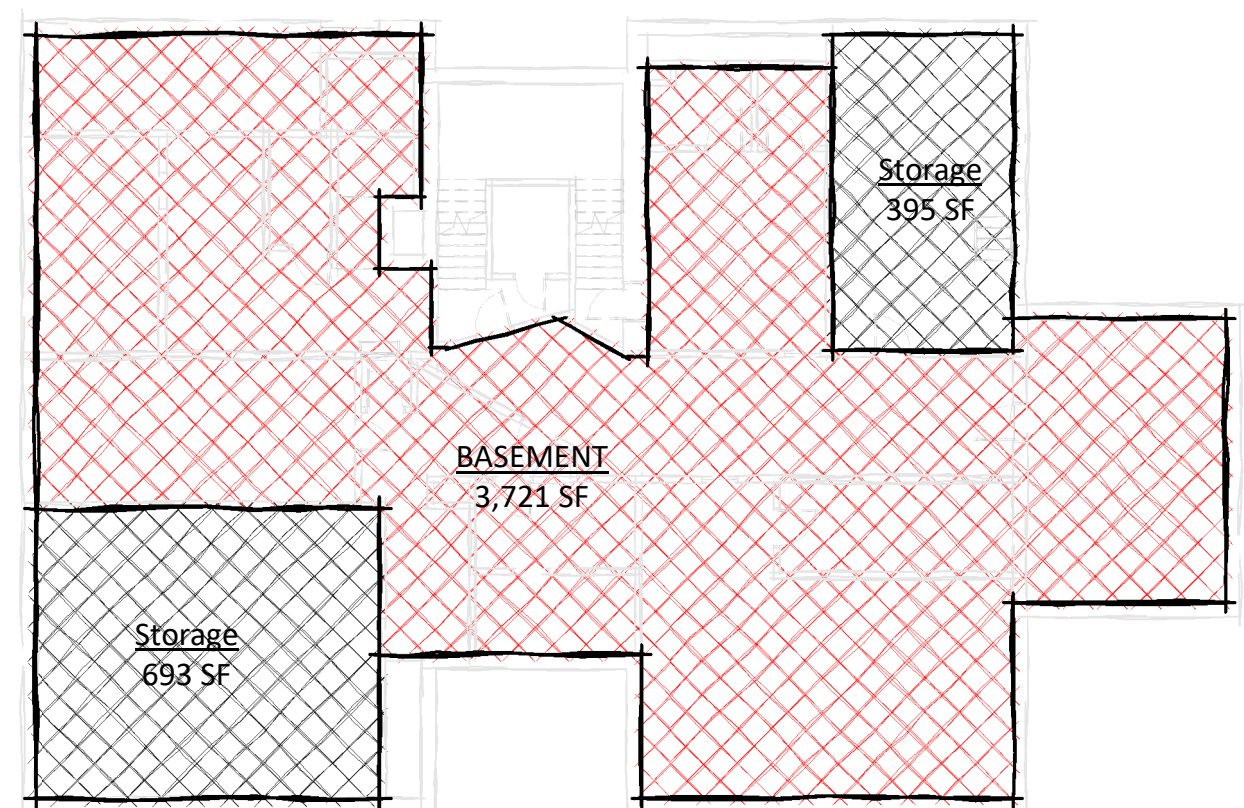

7 C - Basement  
SCALE: 1/16" = 1'-0"

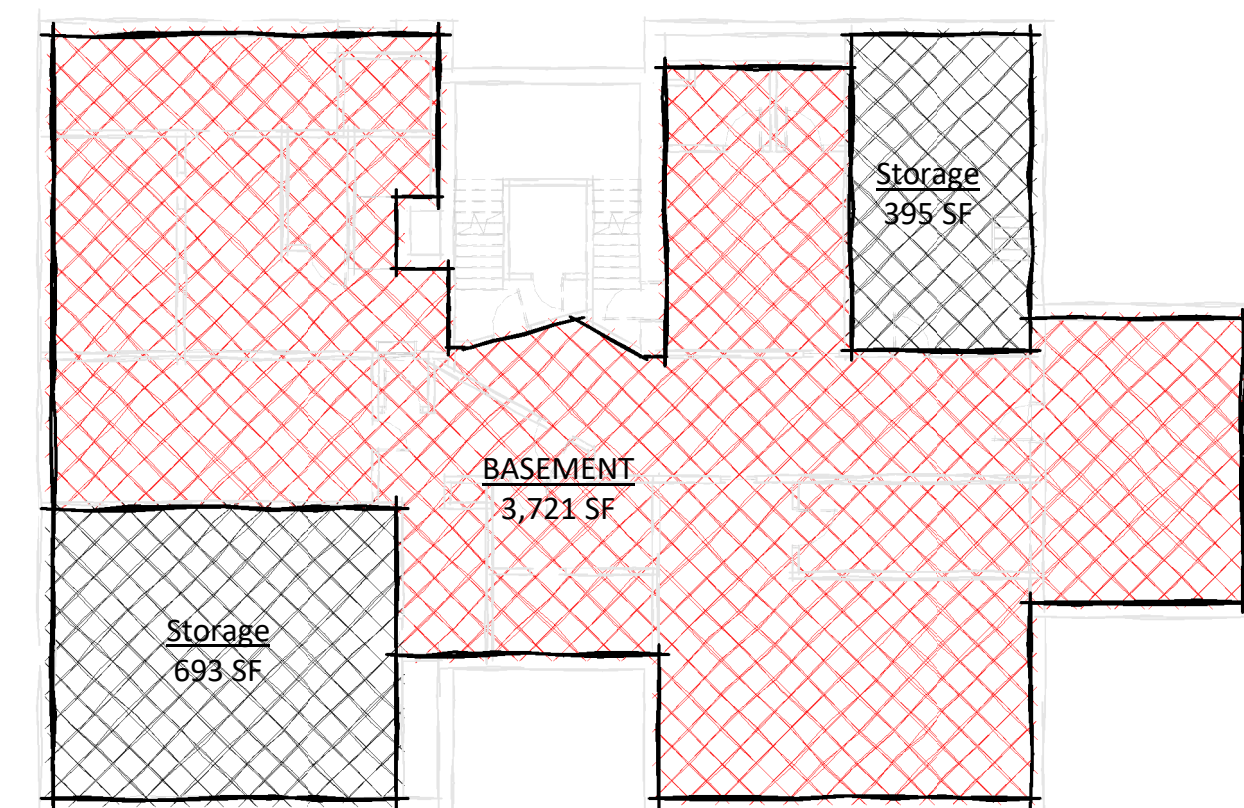


4 B - Basement  
SCALE: 1/16" = 1'-0"

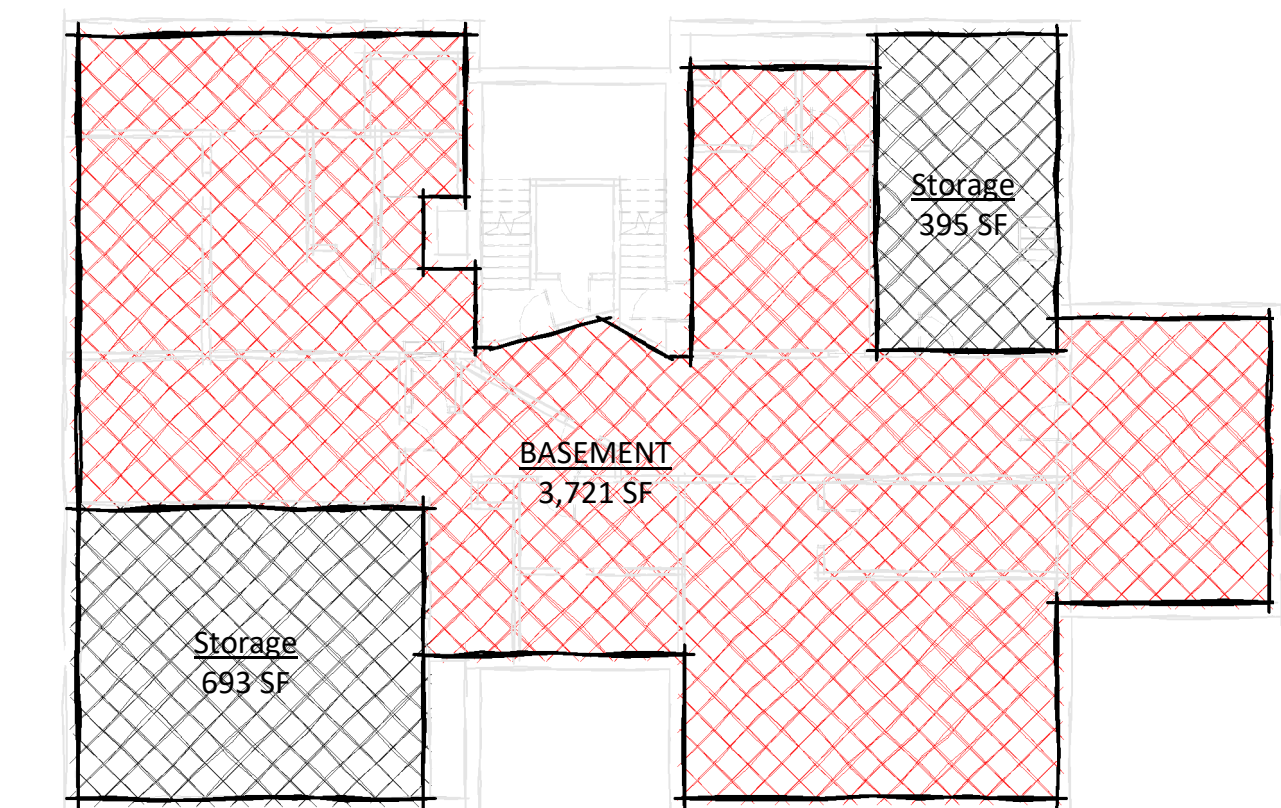


1 A - Basement  
SCALE: 1/16" = 1'-0"

BASEMENT STORAGE	MEETING	POLICE	TENANT	UNRECOUPED SPACE
ELEVATOR	OVERHEAD	POST OFFICE	TOWN OFFICES	ADDITION


**PROGRAM PRIORITIZATION**  
10/20/22 scale: 1/16" = 1'-0"  
Richmond Town Hall

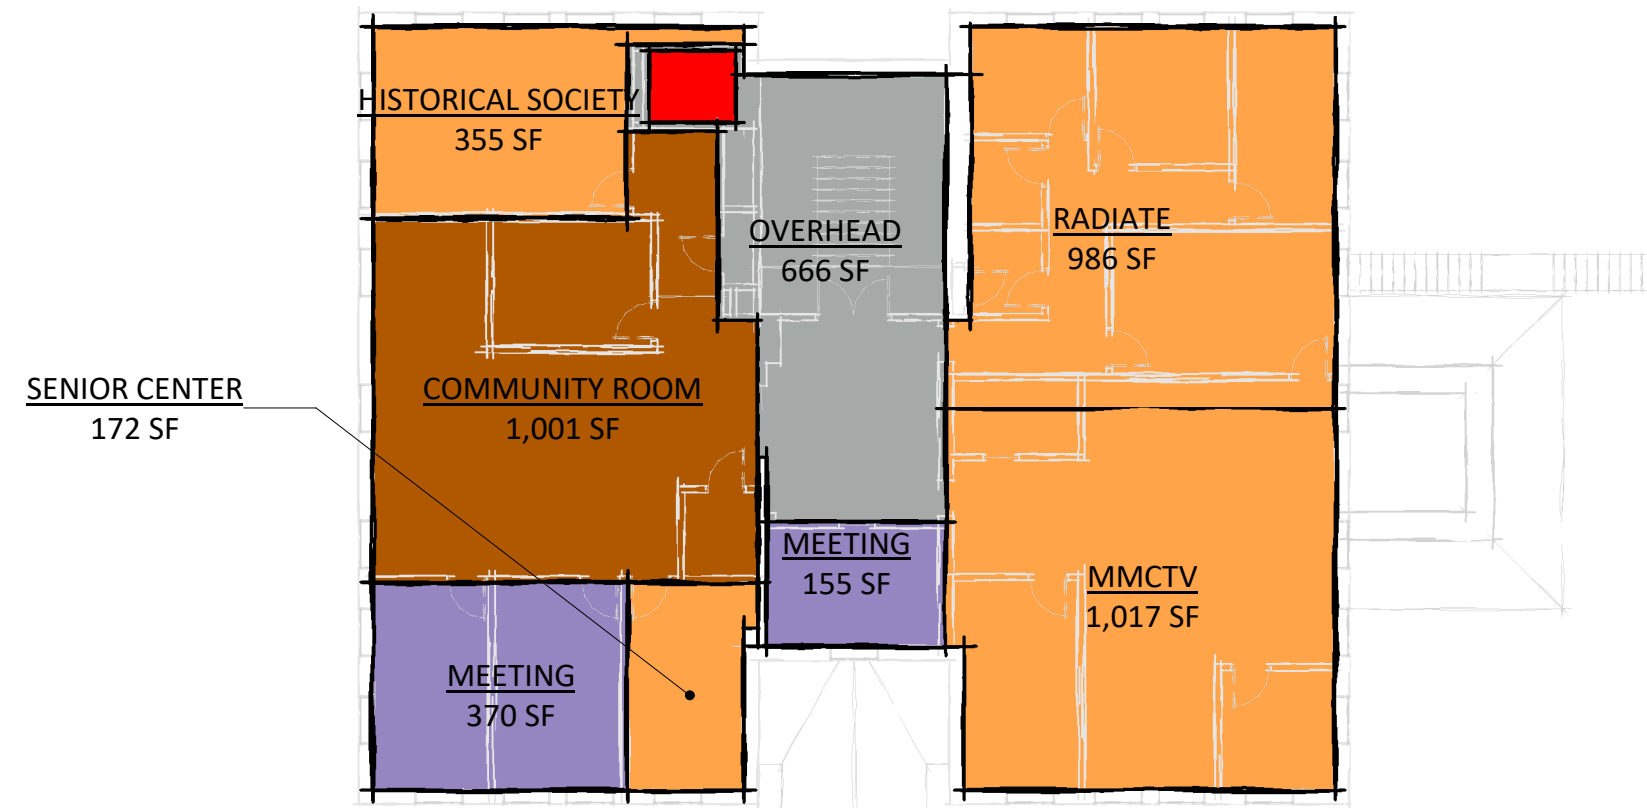


9 F - Level 2  
SCALE: 1/16" = 1'-0"

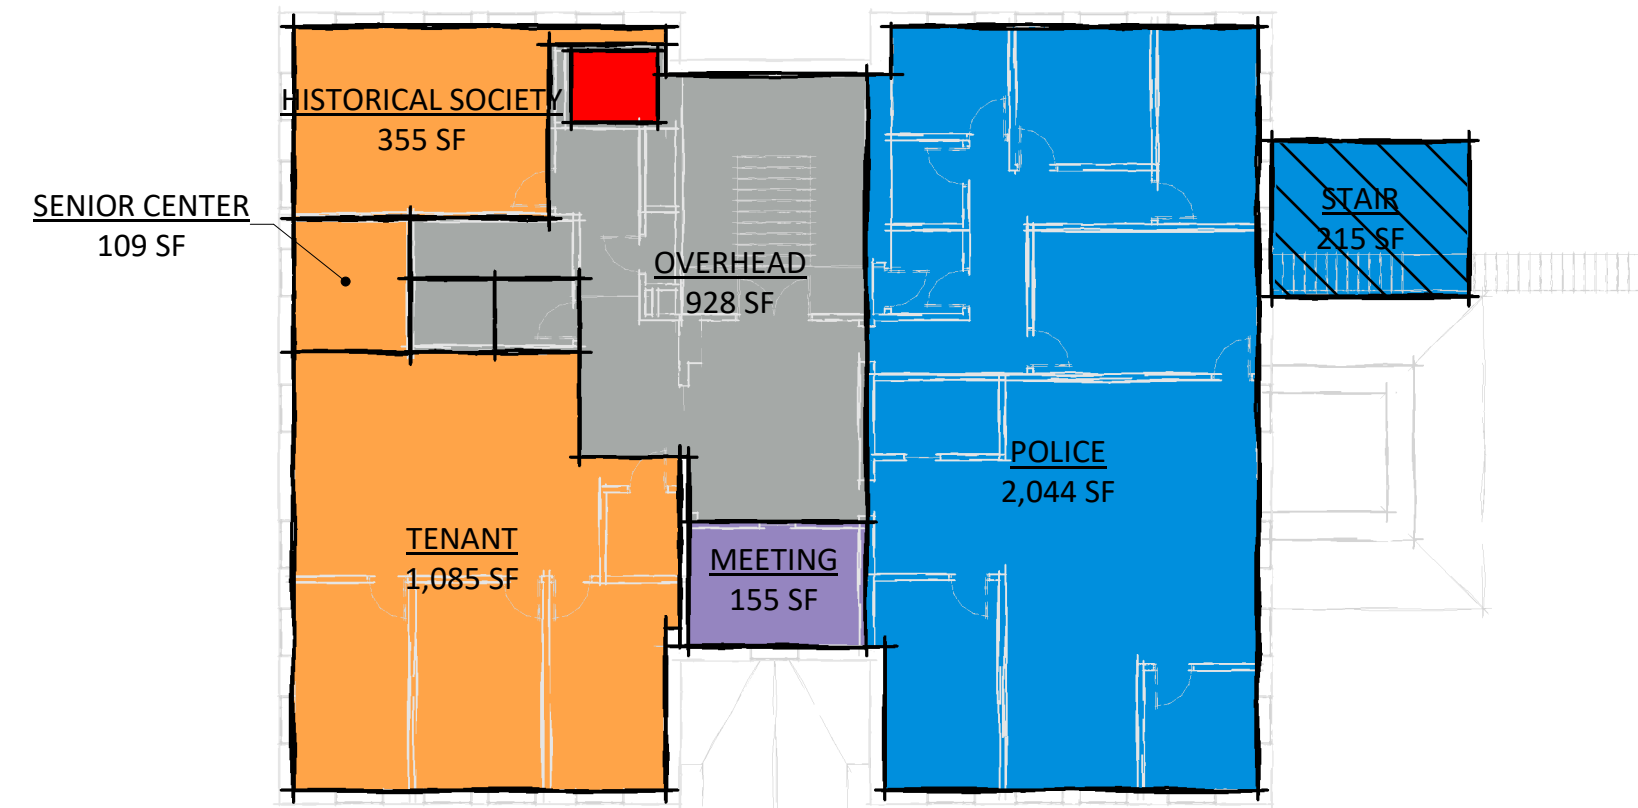


6 E - Level 2  
SCALE: 1/16" = 1'-0"

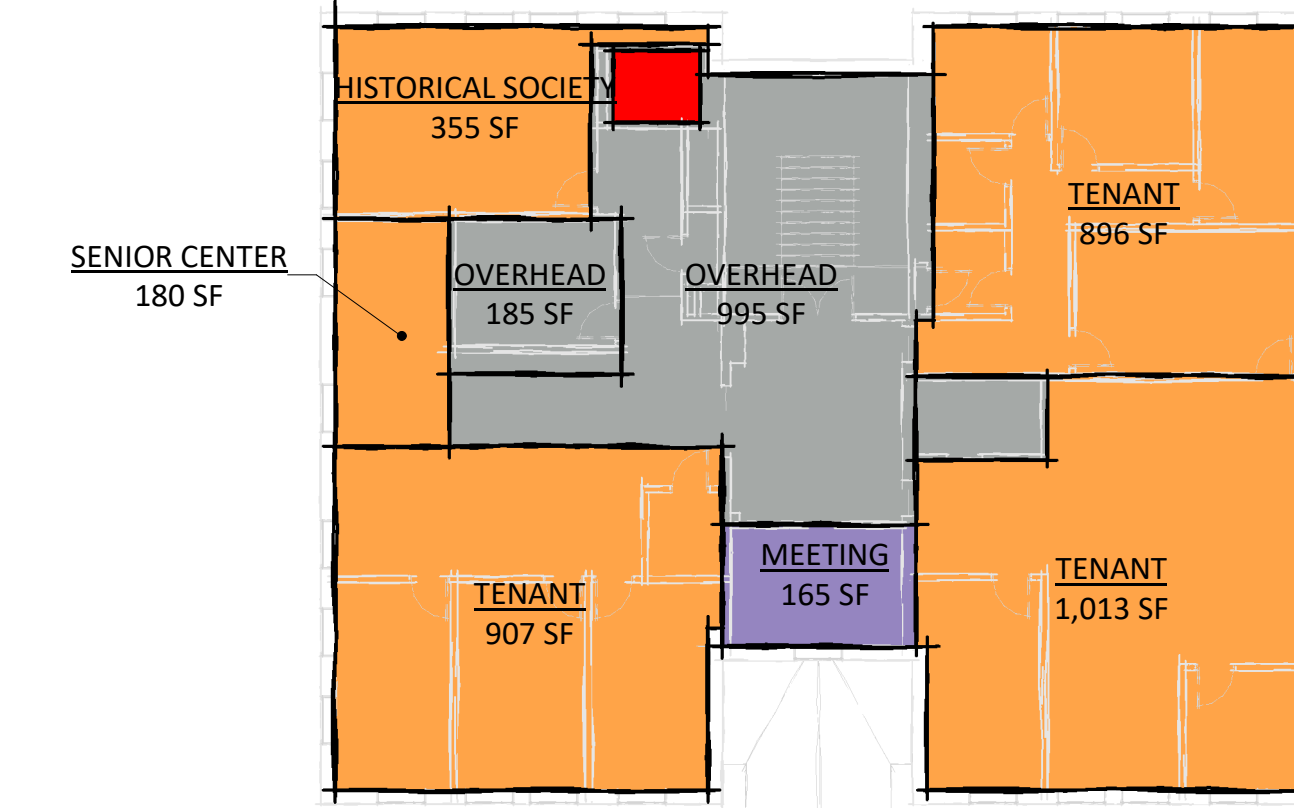


3 D - Level 2  
SCALE: 1/16" = 1'-0"

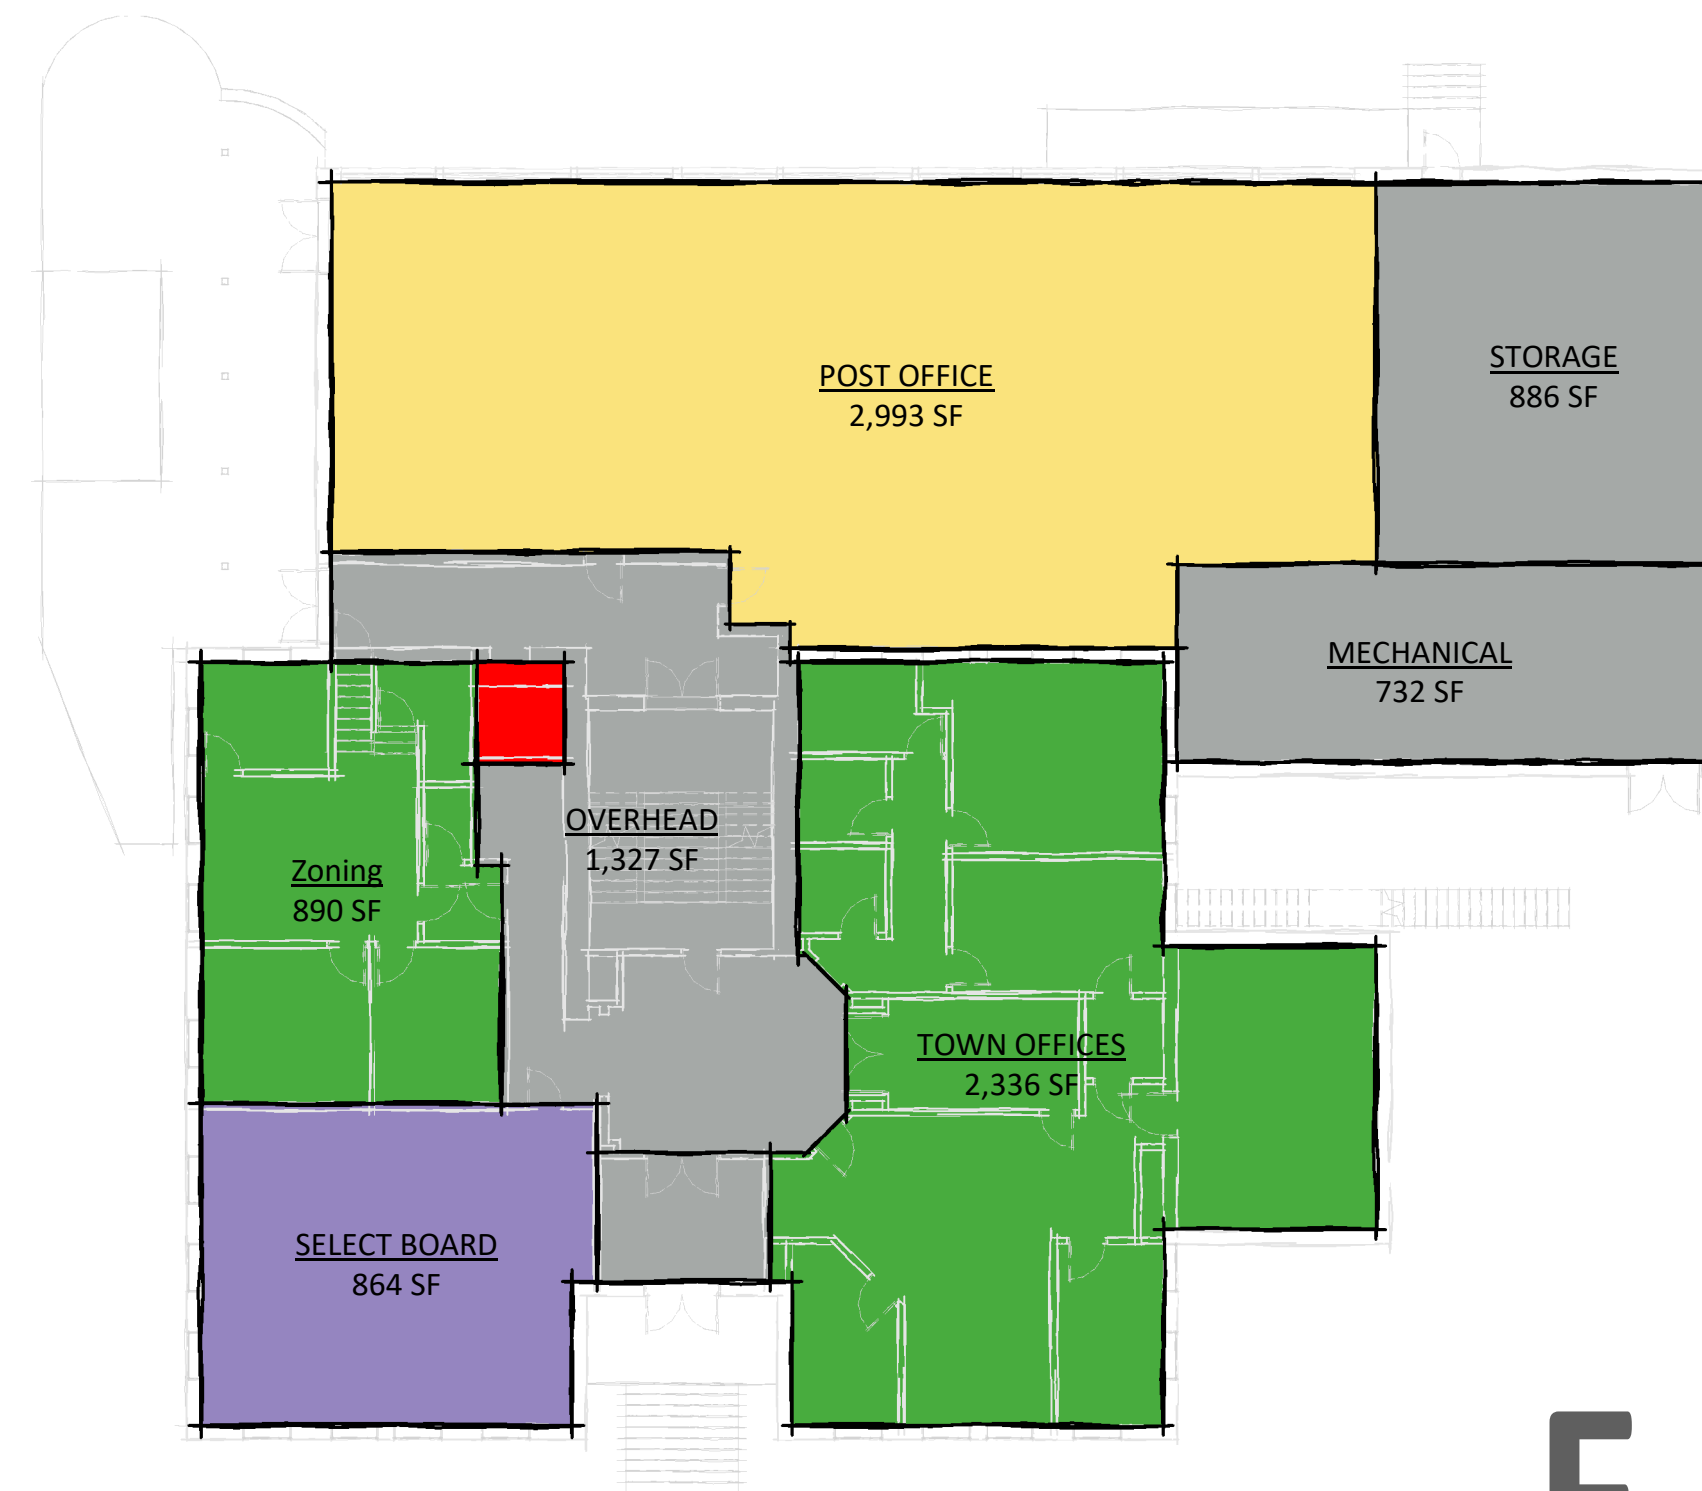


8 F - Level 1  
SCALE: 1/16" = 1'-0"

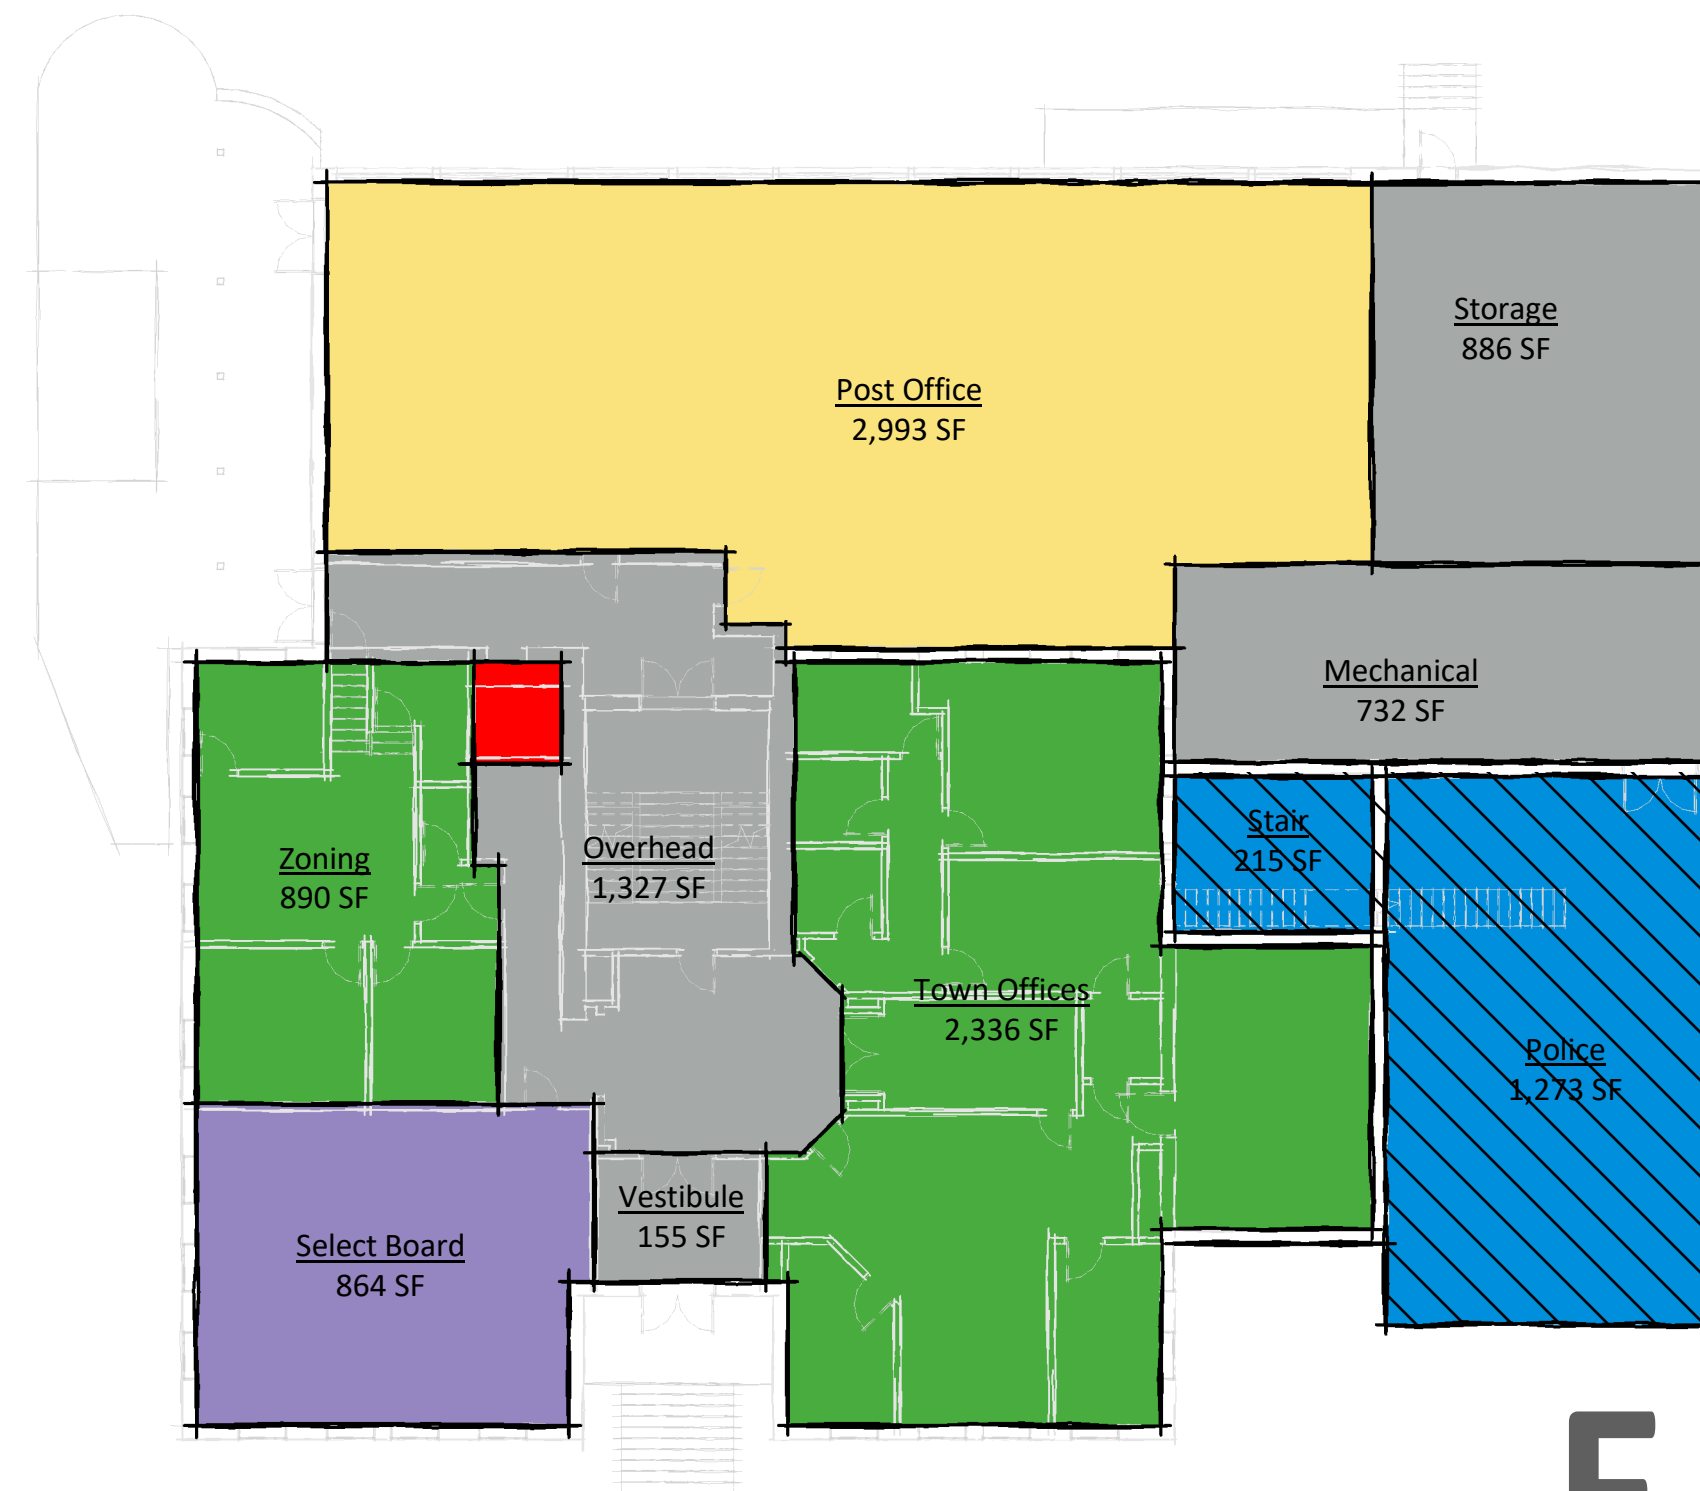


5 E - Level 1  
SCALE: 1/16" = 1'-0"

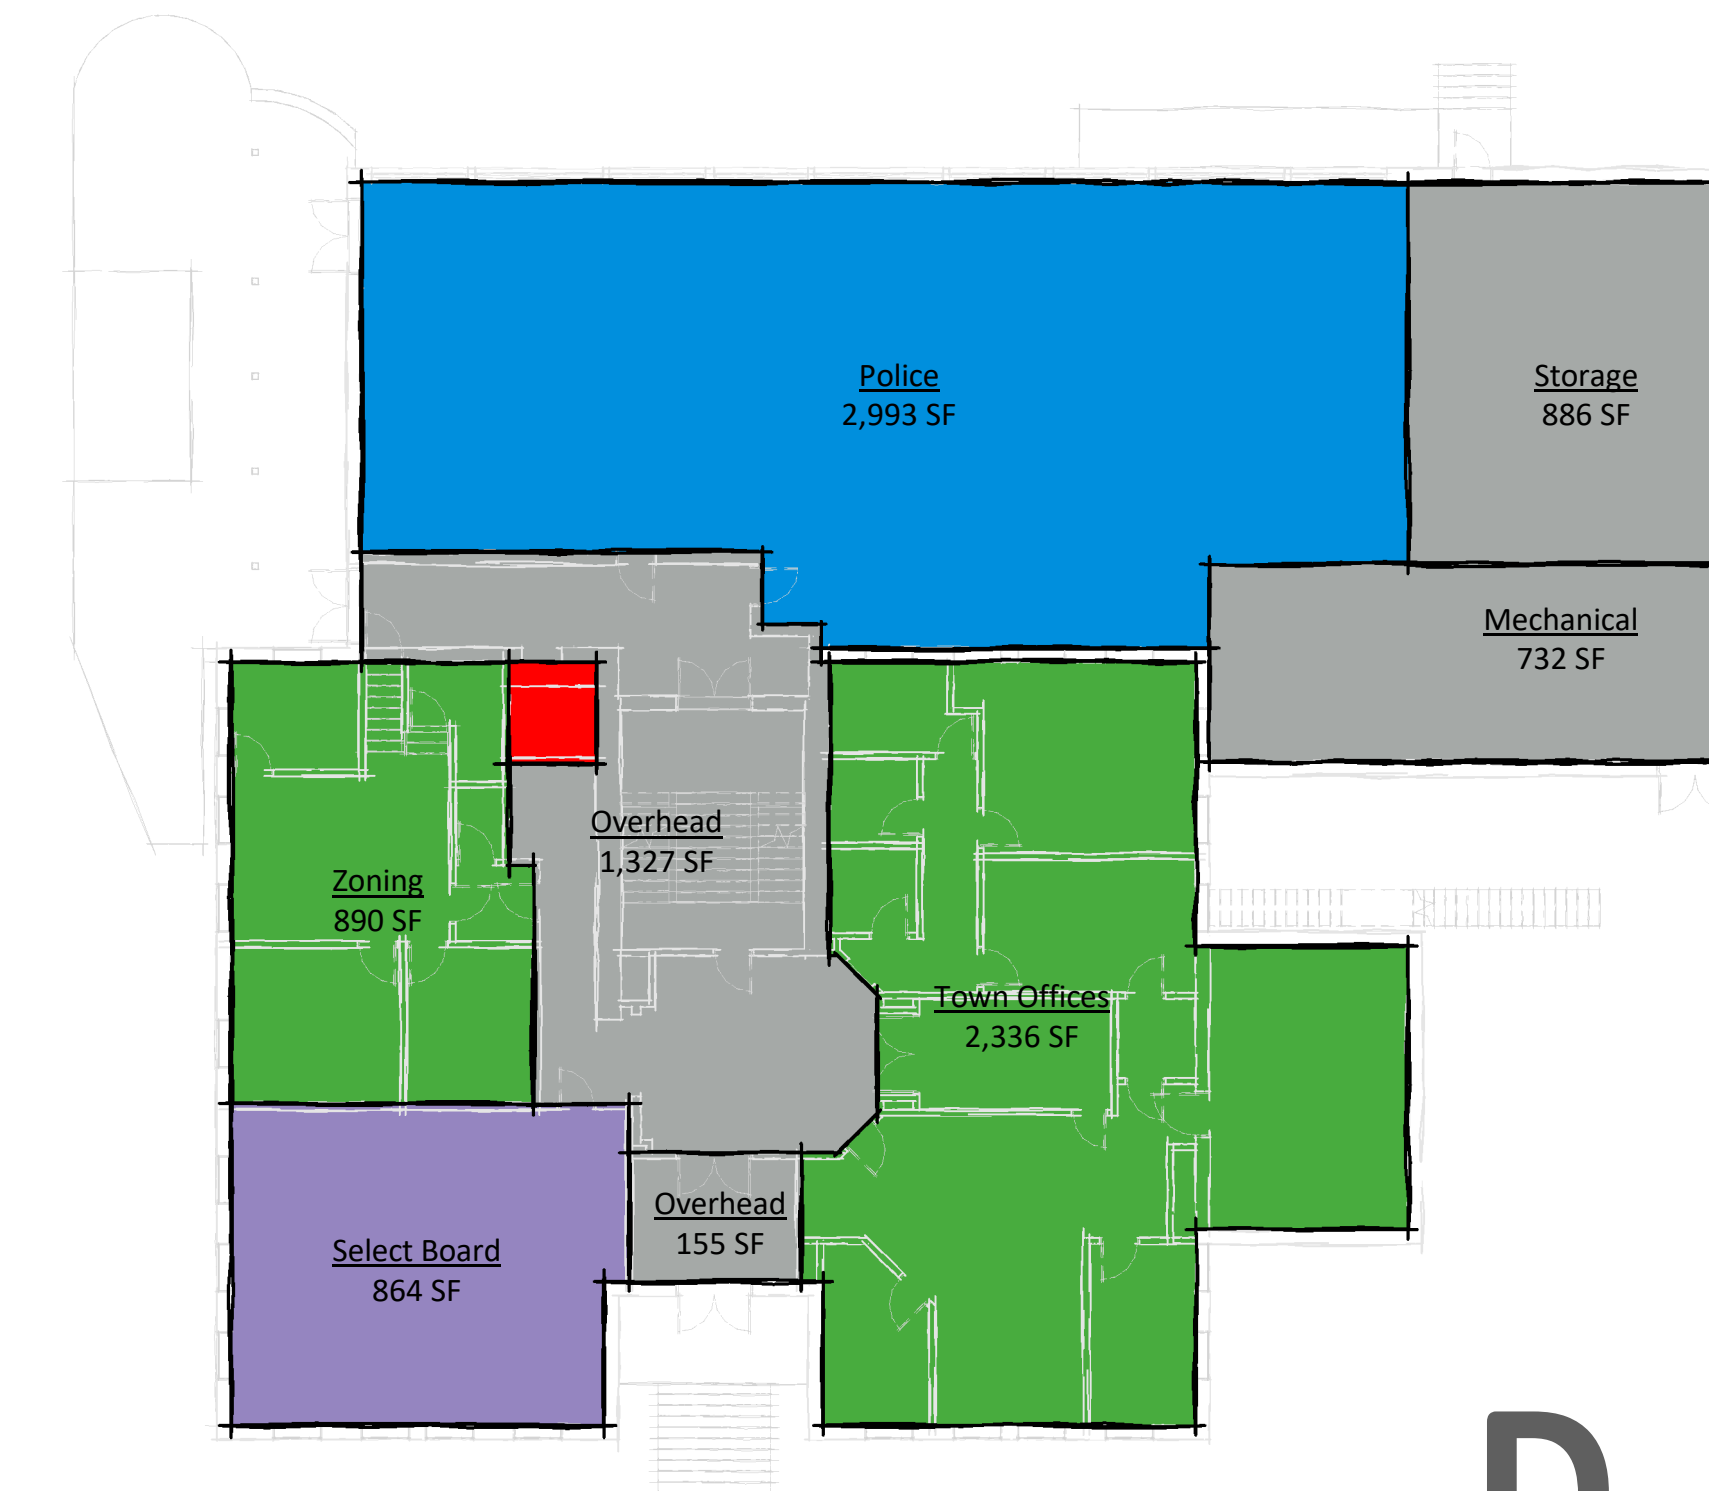


2 D - Level 1  
SCALE: 1/16" = 1'-0"

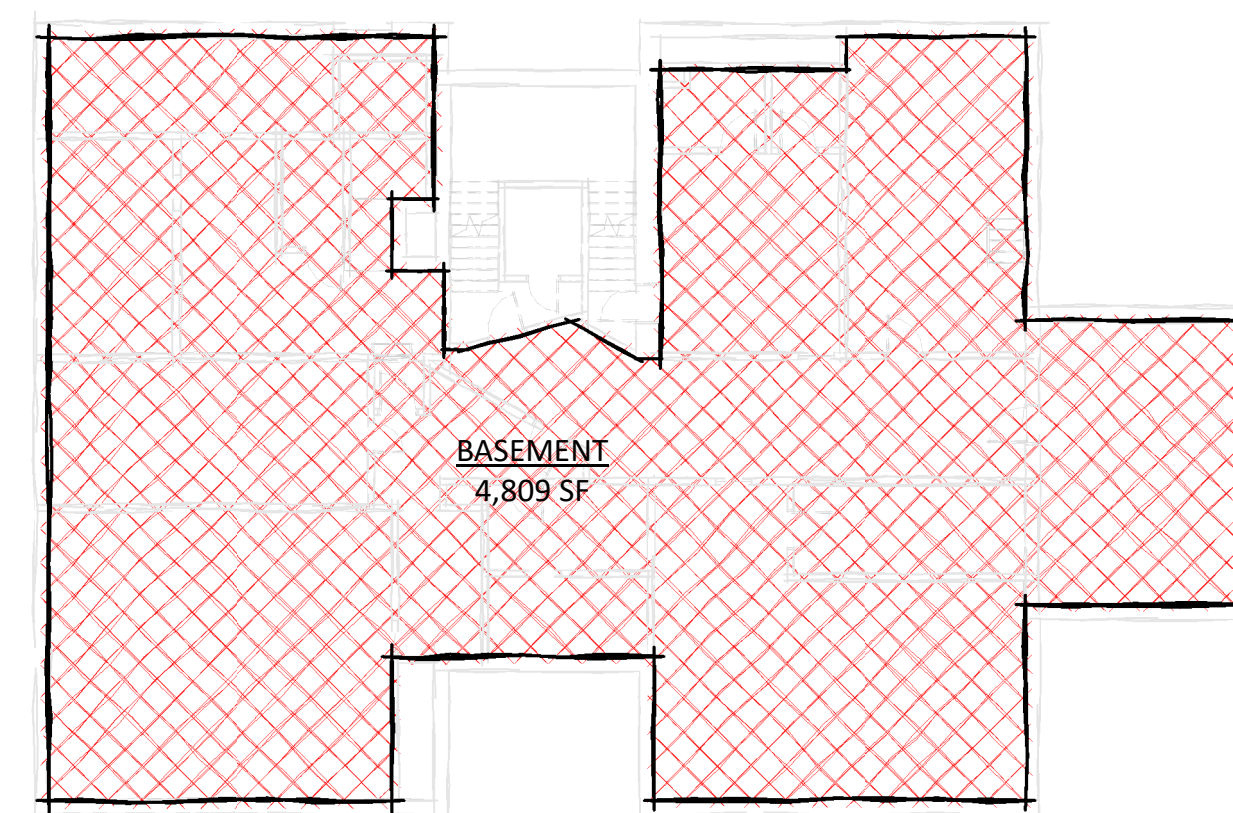

7 F - Basement  
SCALE: 1/16" = 1'-0"

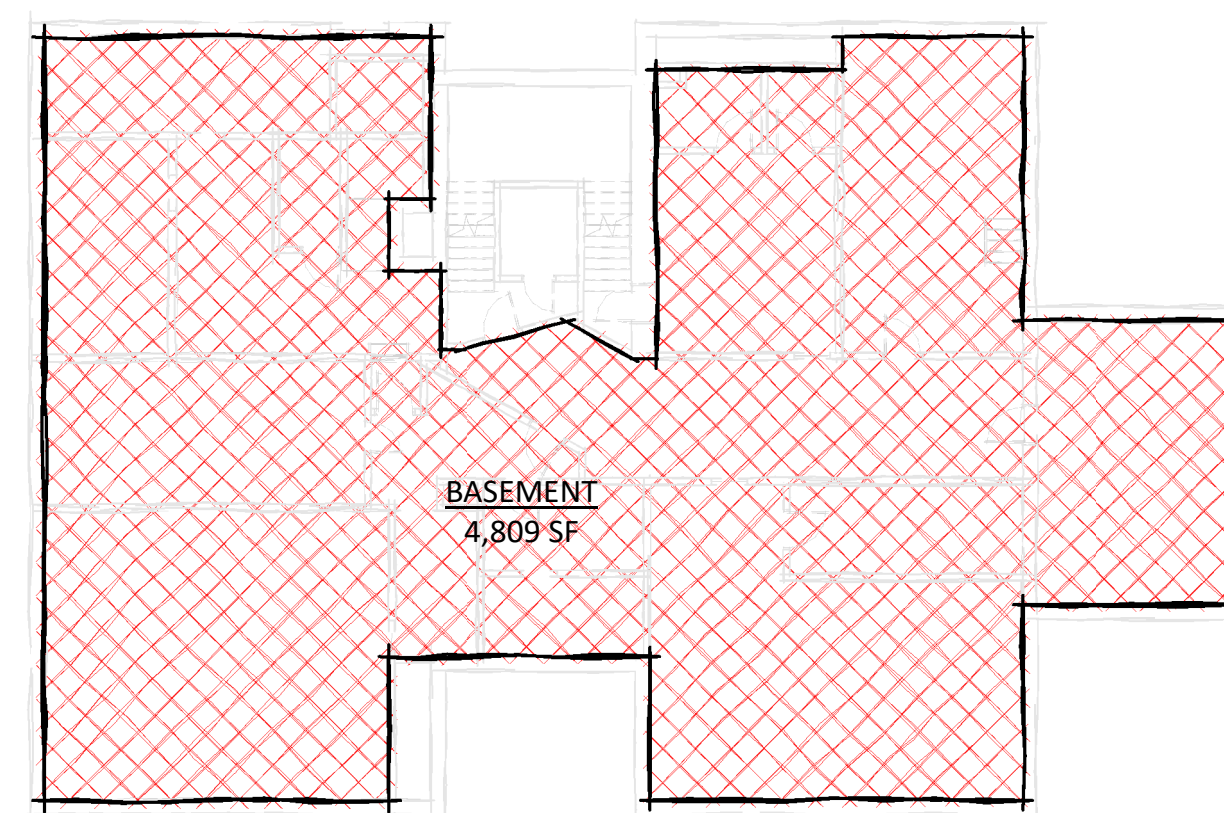

4 E - Basement  
SCALE: 1/16" = 1'-0"

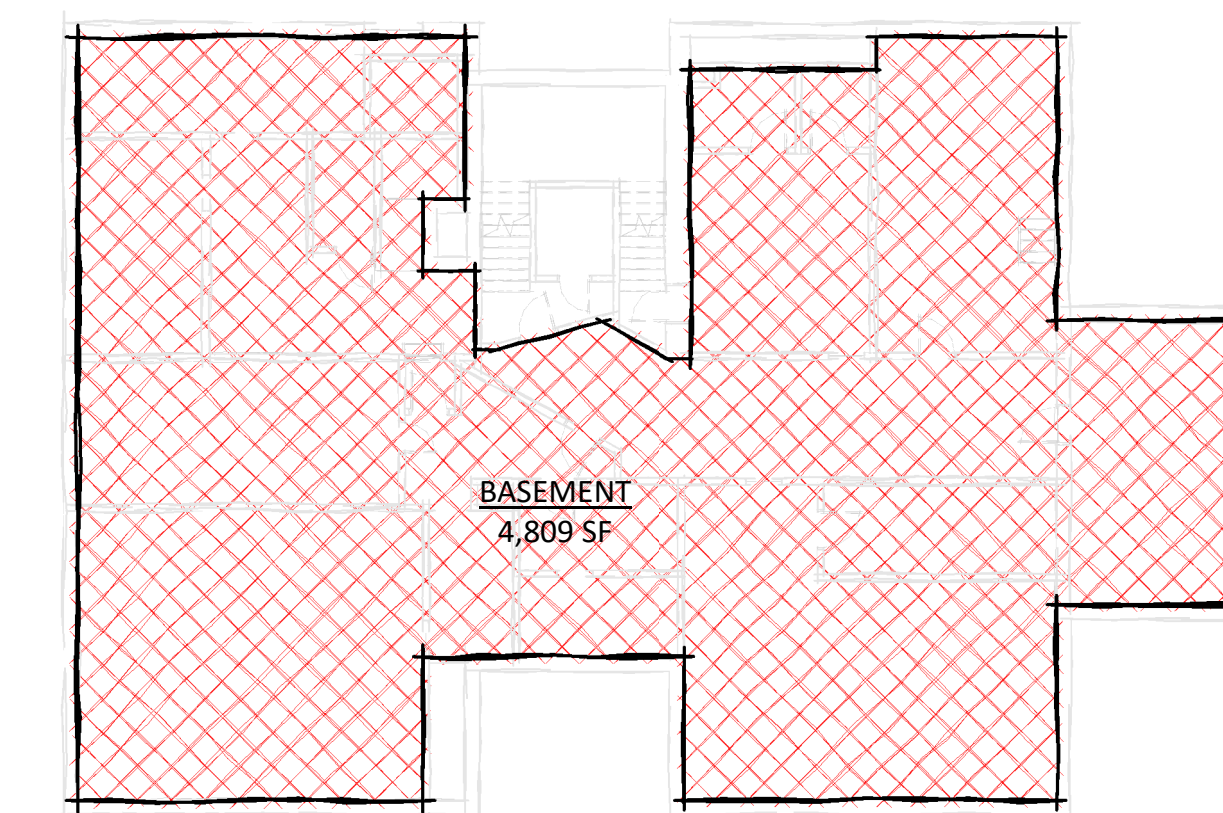

1 D - Basement  
SCALE: 1/16" = 1'-0"

BASEMENT STORAGE

MEETING

POLICE

TENANT

ELEVATOR

OVERHEAD

POST OFFICE

TOWN OFFICES

ADDITION

**SCHEMATIC PROGRAM LAYOUTS**  
10/17/22 scale: 1/16" = 1'-0"  
Richmond Town Hall